



**MEADOW BROOK VILLAS**  
Newberg, OR

|                |          |
|----------------|----------|
| Project number |          |
| Project Date   |          |
| Drawn by       | Author   |
| Checked by     | Checker  |
| Sheet Issued   | 02/12/20 |

| Revisions |             |      |
|-----------|-------------|------|
| No.       | Description | Date |
|           |             |      |
|           |             |      |
Jurisdiction Stamps

ELEVATIONS - D

**A102**


Scale 1/8" = 1'-0"



**2 WEST ELEVATION**  
SCALE: 1/8" = 1'-0"



**1 NORTH ELEVATION**  
SCALE: 1/8" = 1'-0"

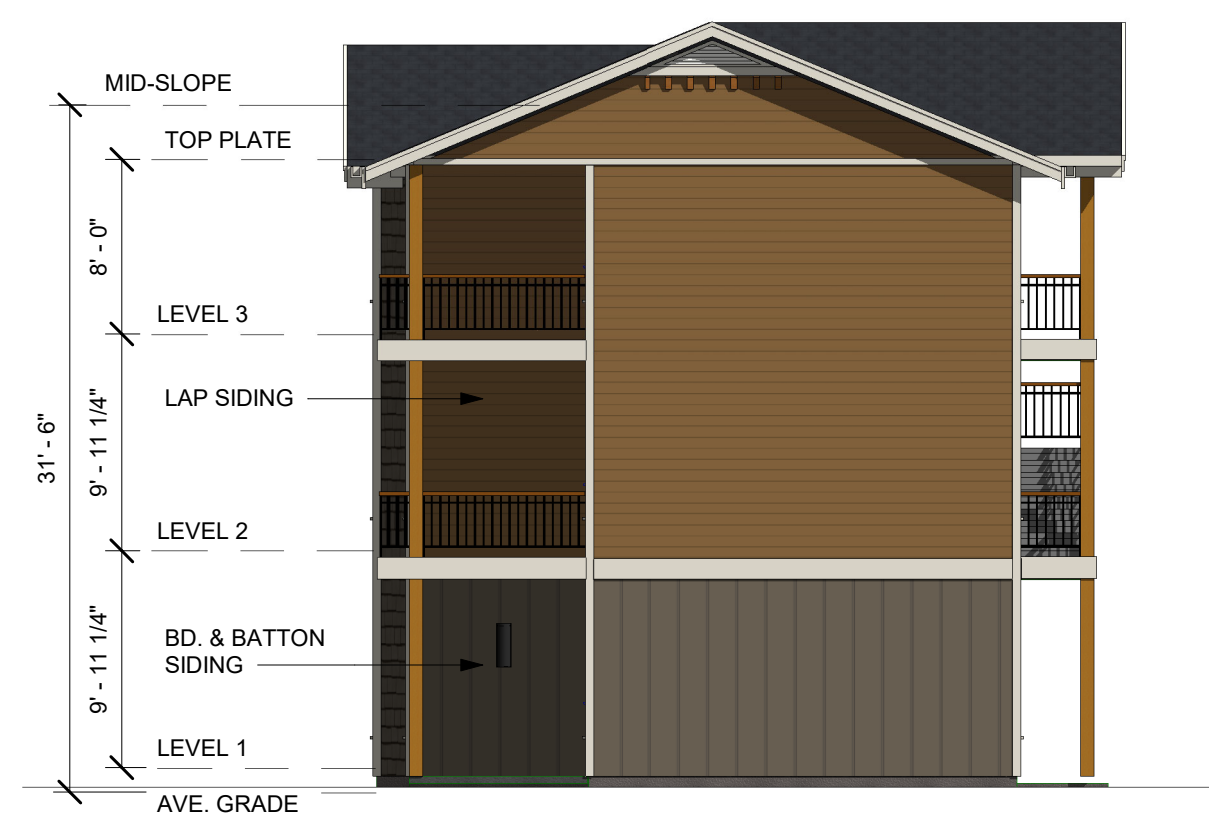

**4 EAST ELEVATION**  
SCALE: 1/8" = 1'-0"



**3 SOUTH ELEVATION**  
SCALE: 1/8" = 1'-0"