


NOT FOR CONSTRUCTION

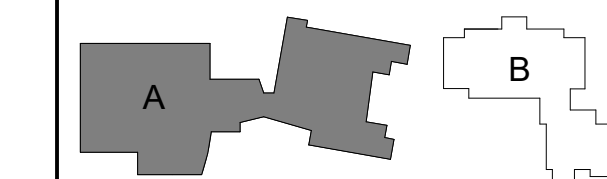

key plan


revisions

no.	description


phase SD
date 09/23/21
project 21007

CVMS - EXTERIOR
ELEVATIONS


A3.00

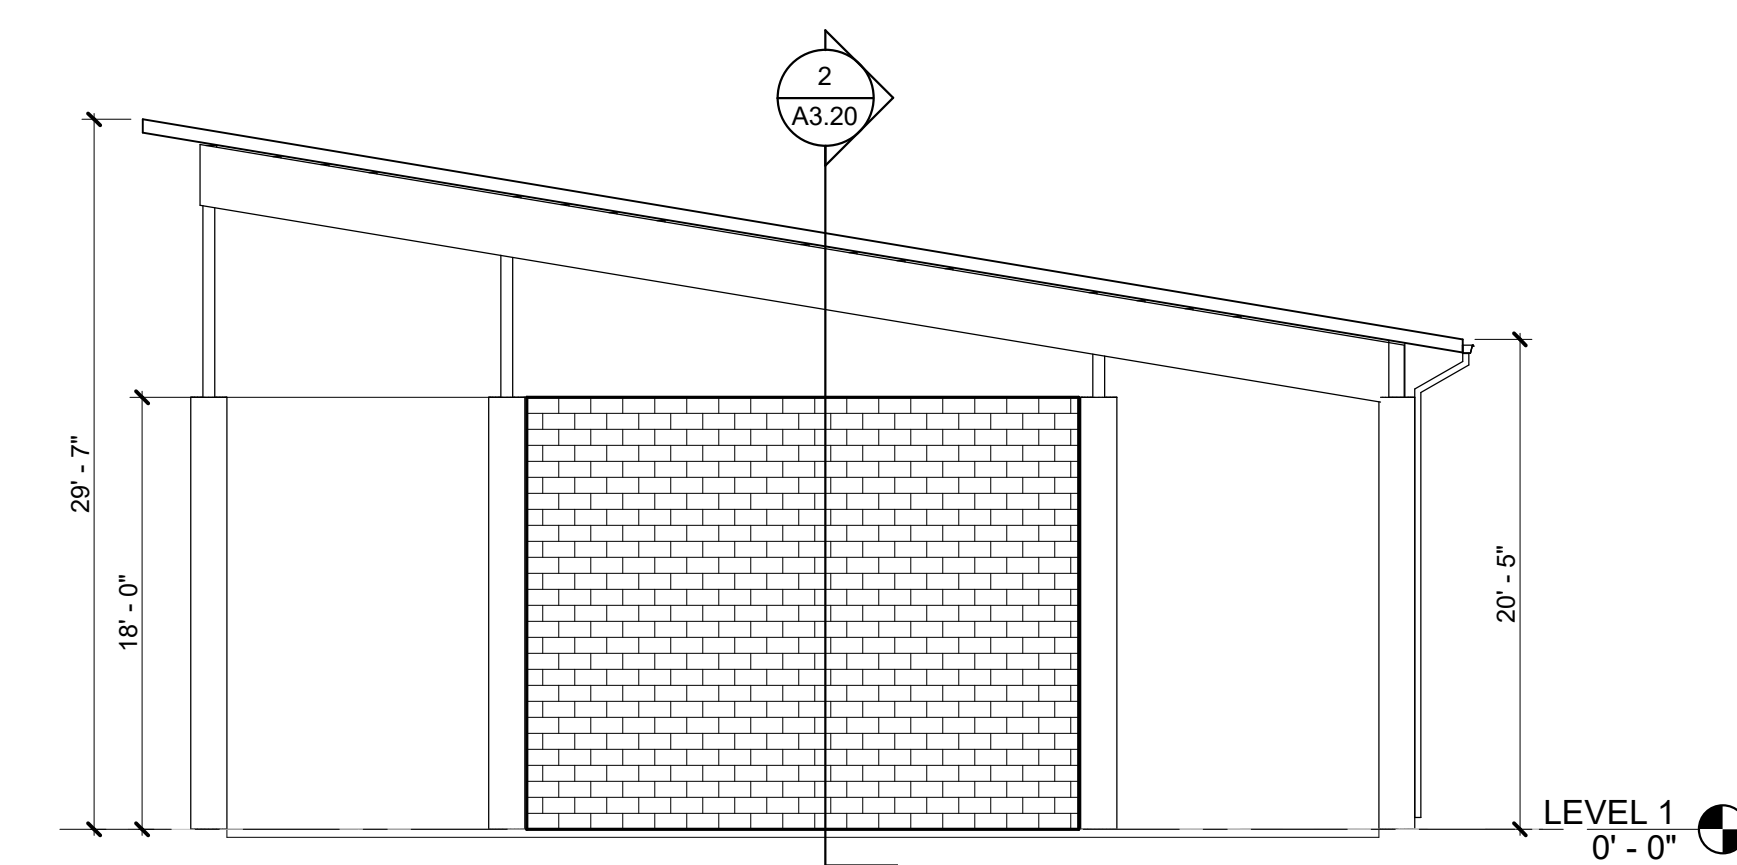


CVMS - COVERED PLAY - WEST ELEVATION 4
SCALE: 1/8" = 1'-0"

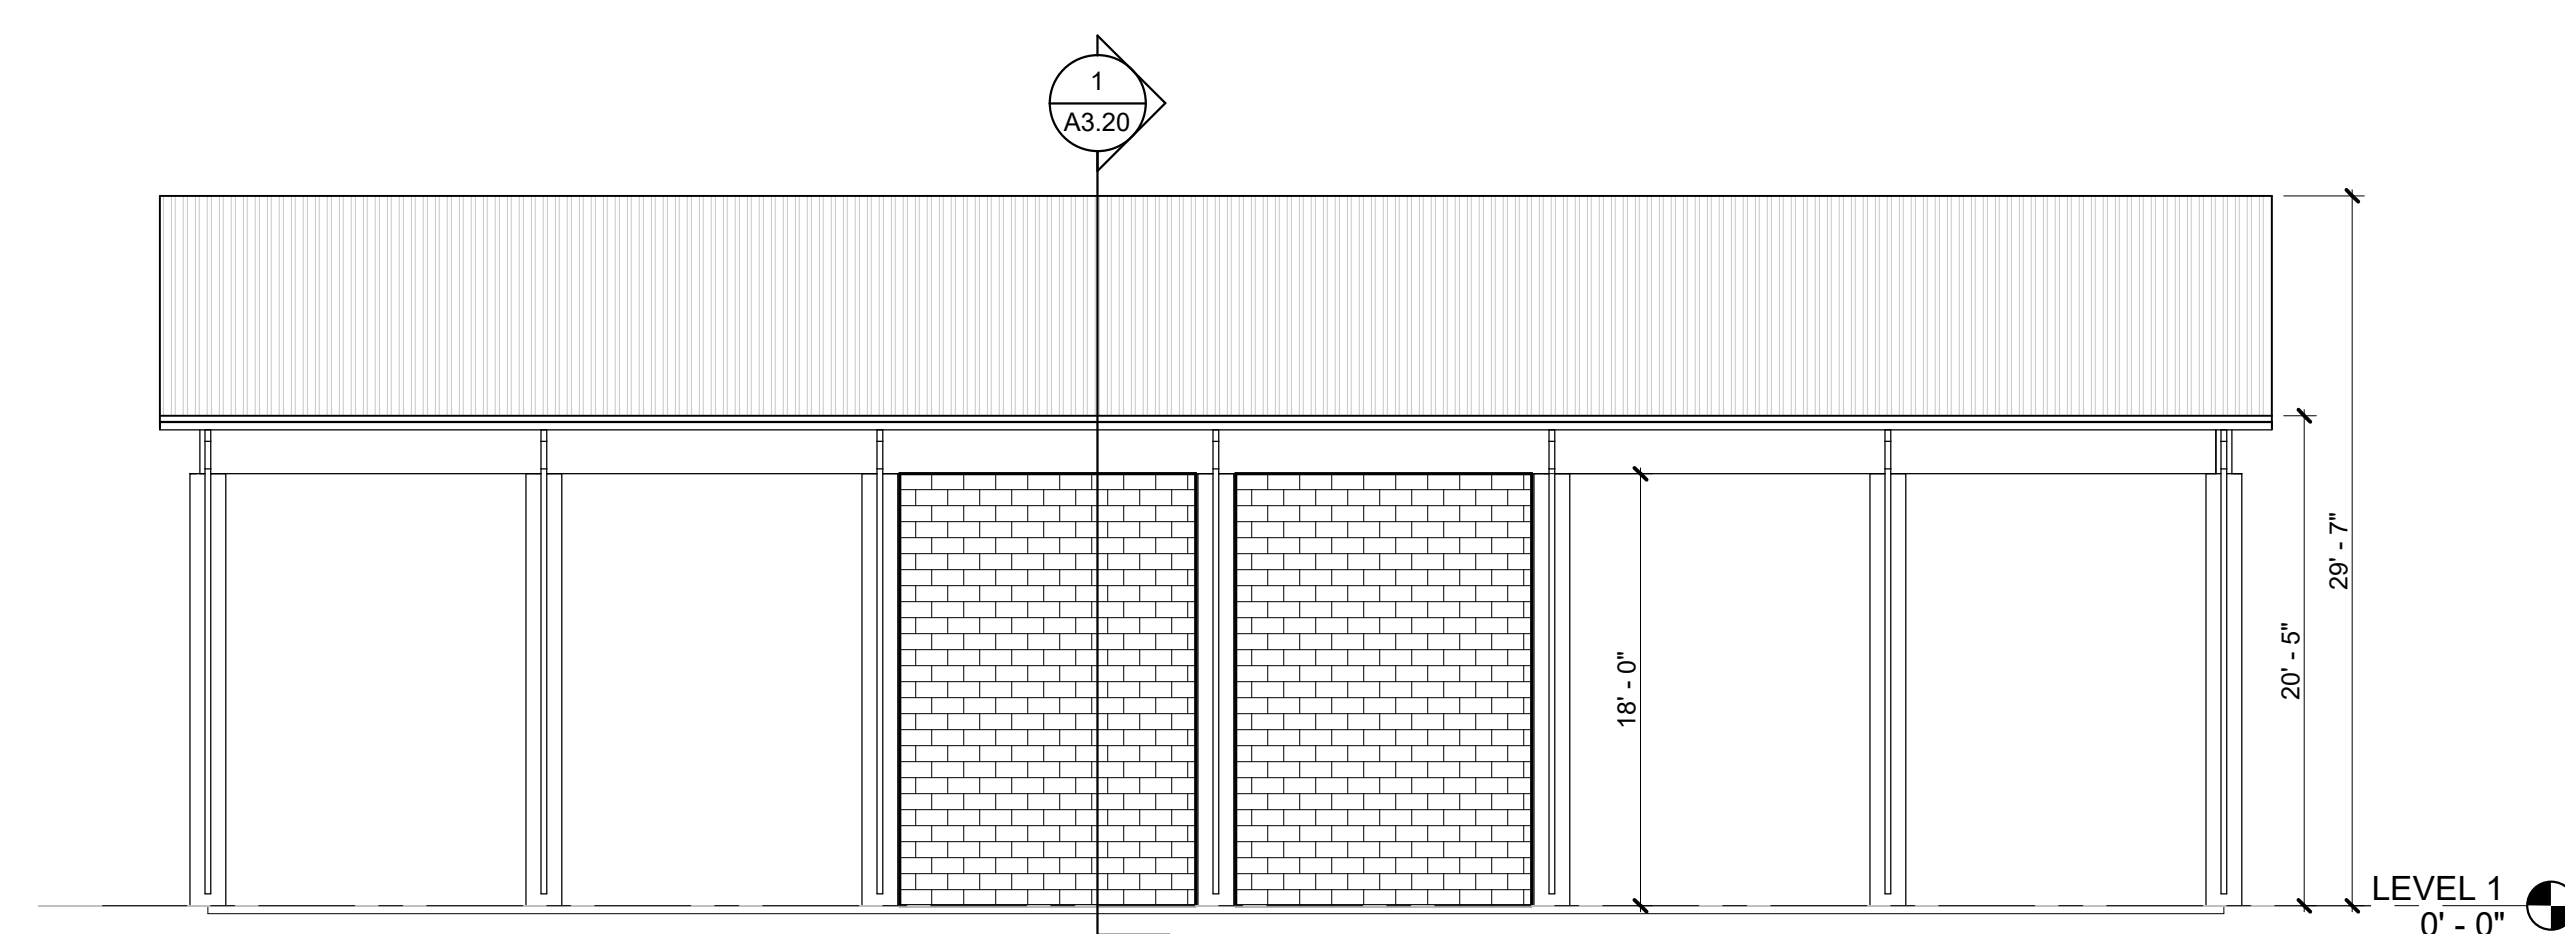


CVMS - COVERED PLAY - SOUTH ELEVATION 3
SCALE: 1/8" = 1'-0"

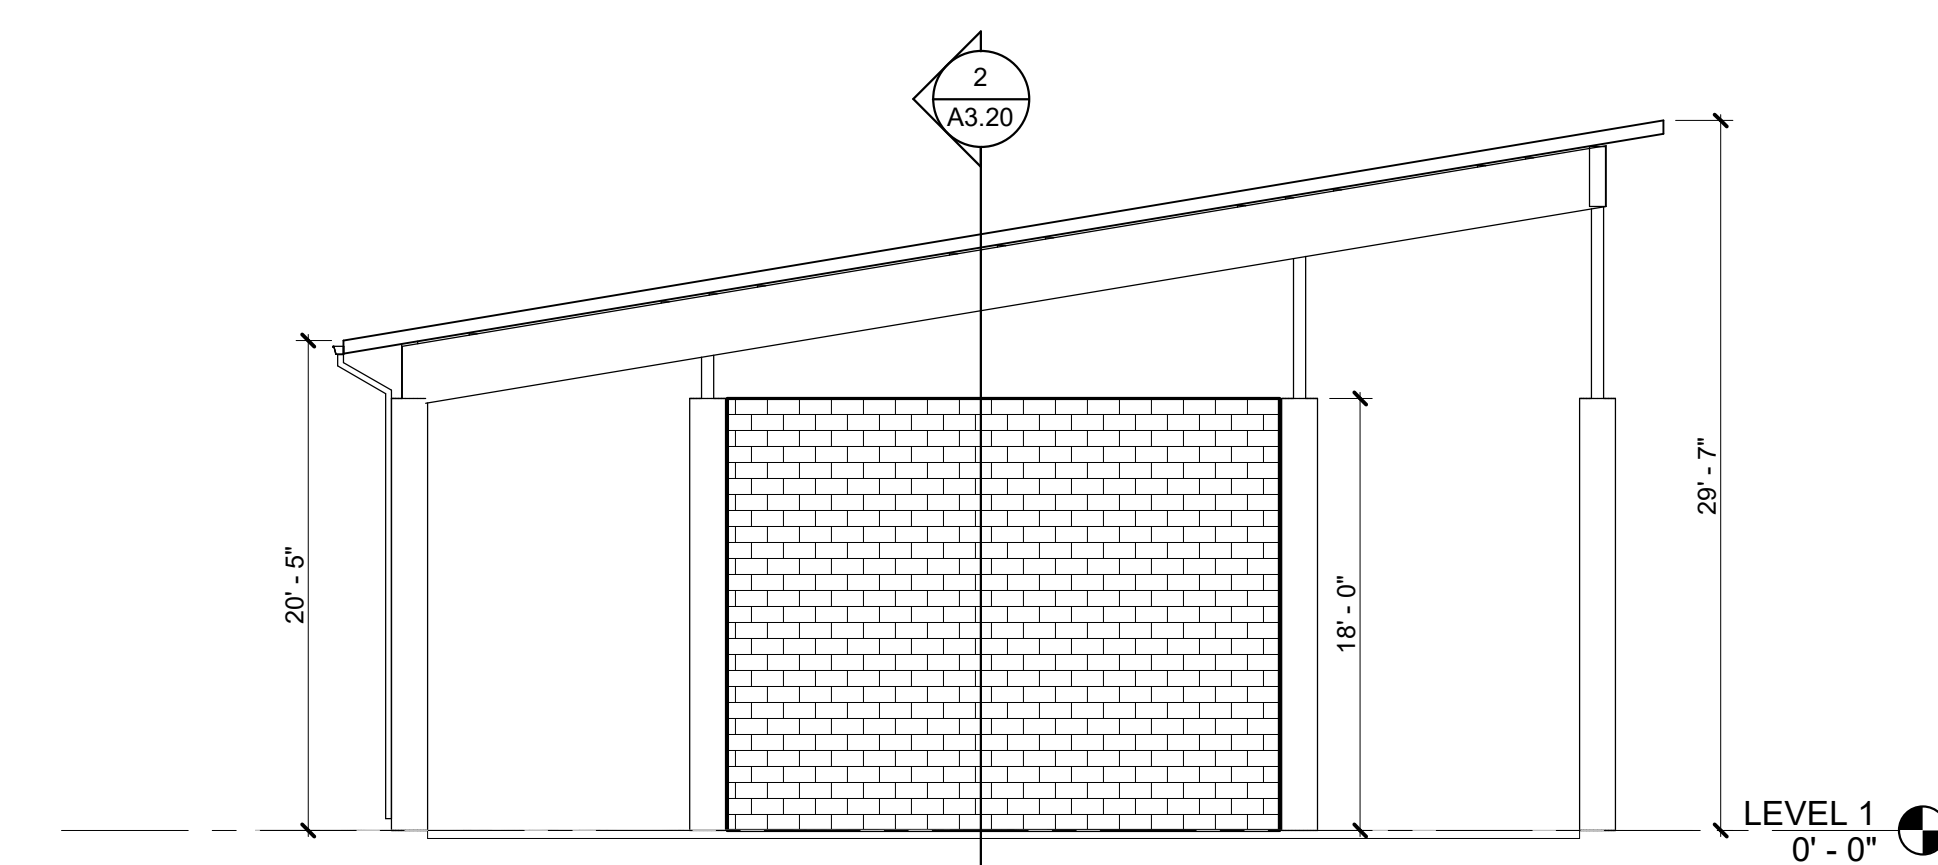

CVMS - COVERED PLAY - EAST ELEVATION 2
SCALE: 1/8" = 1'-0"

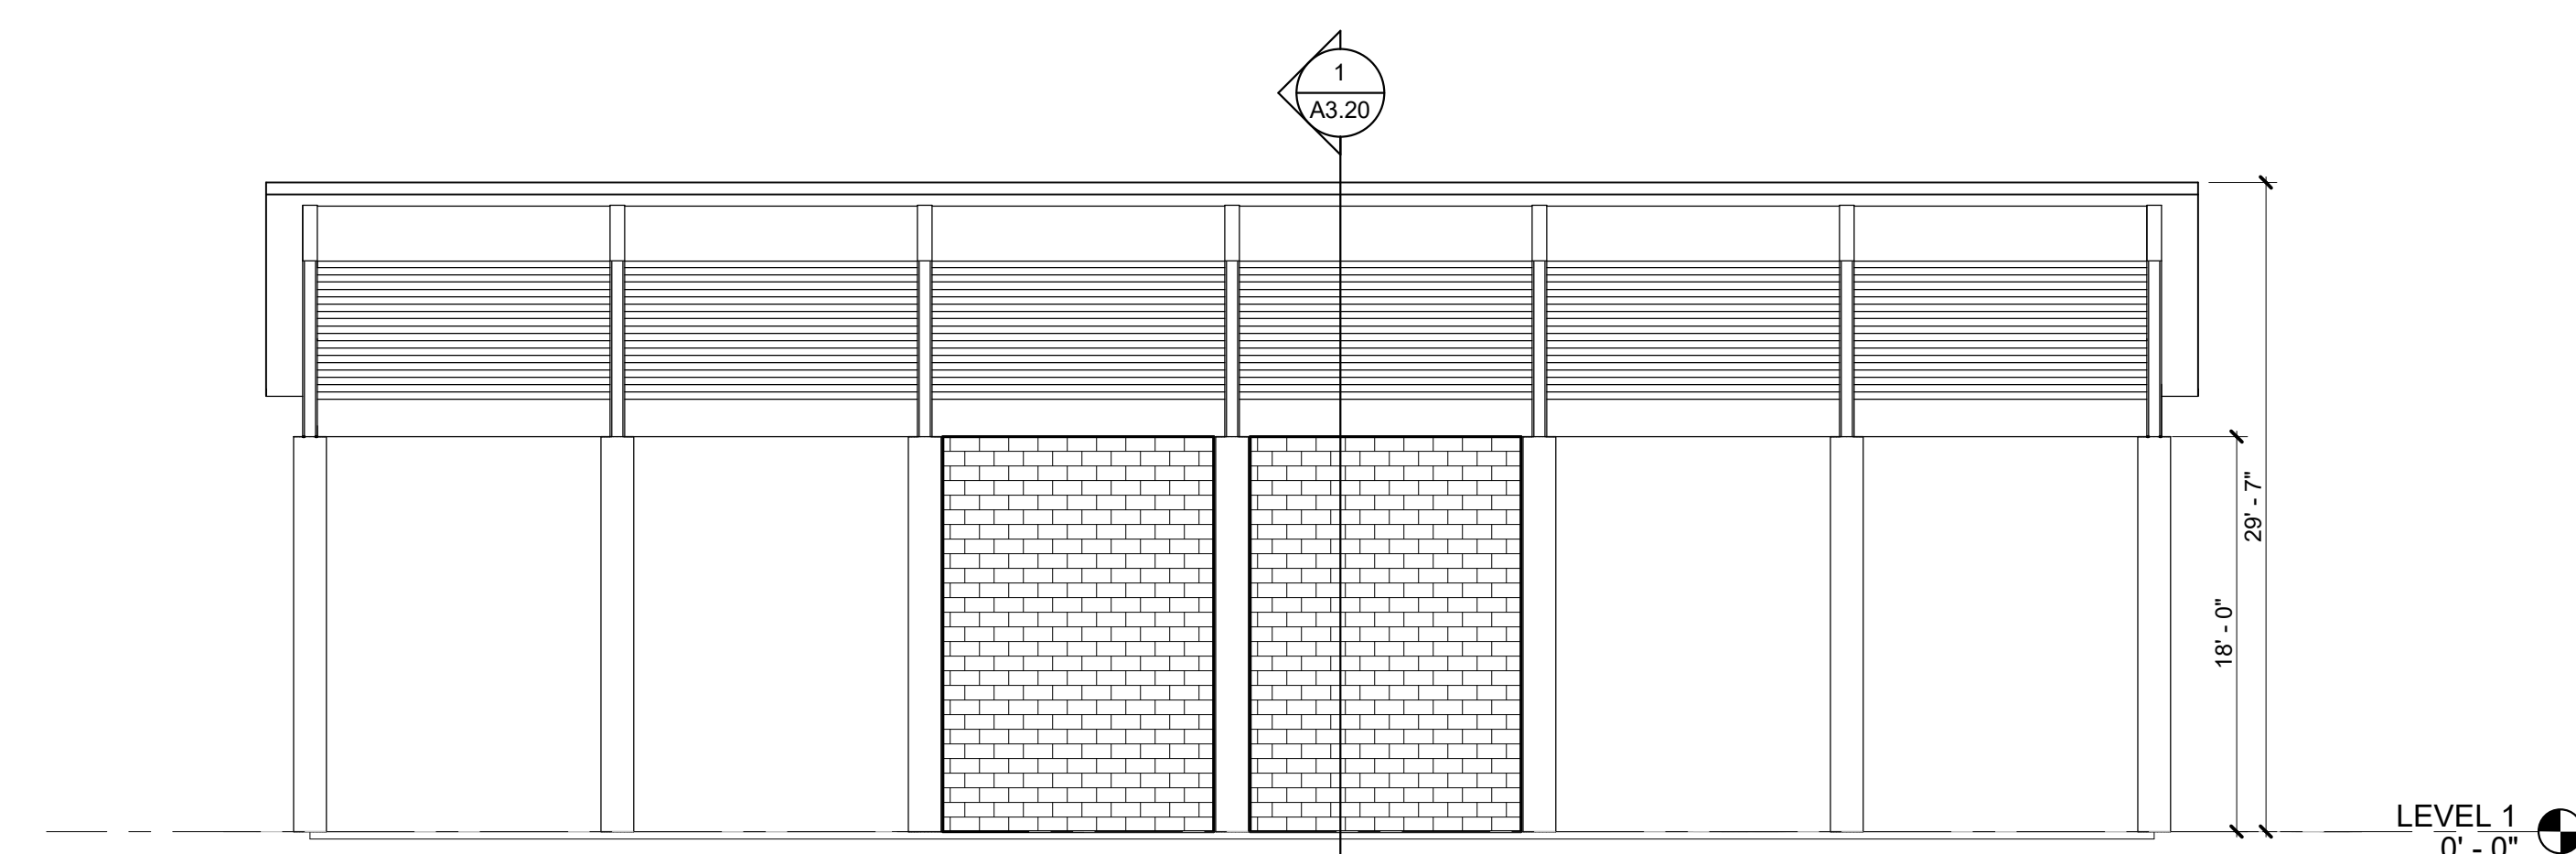

CVMS - COVERED PLAY - NORTH ELEVATION 1
SCALE: 1/8" = 1'-0"

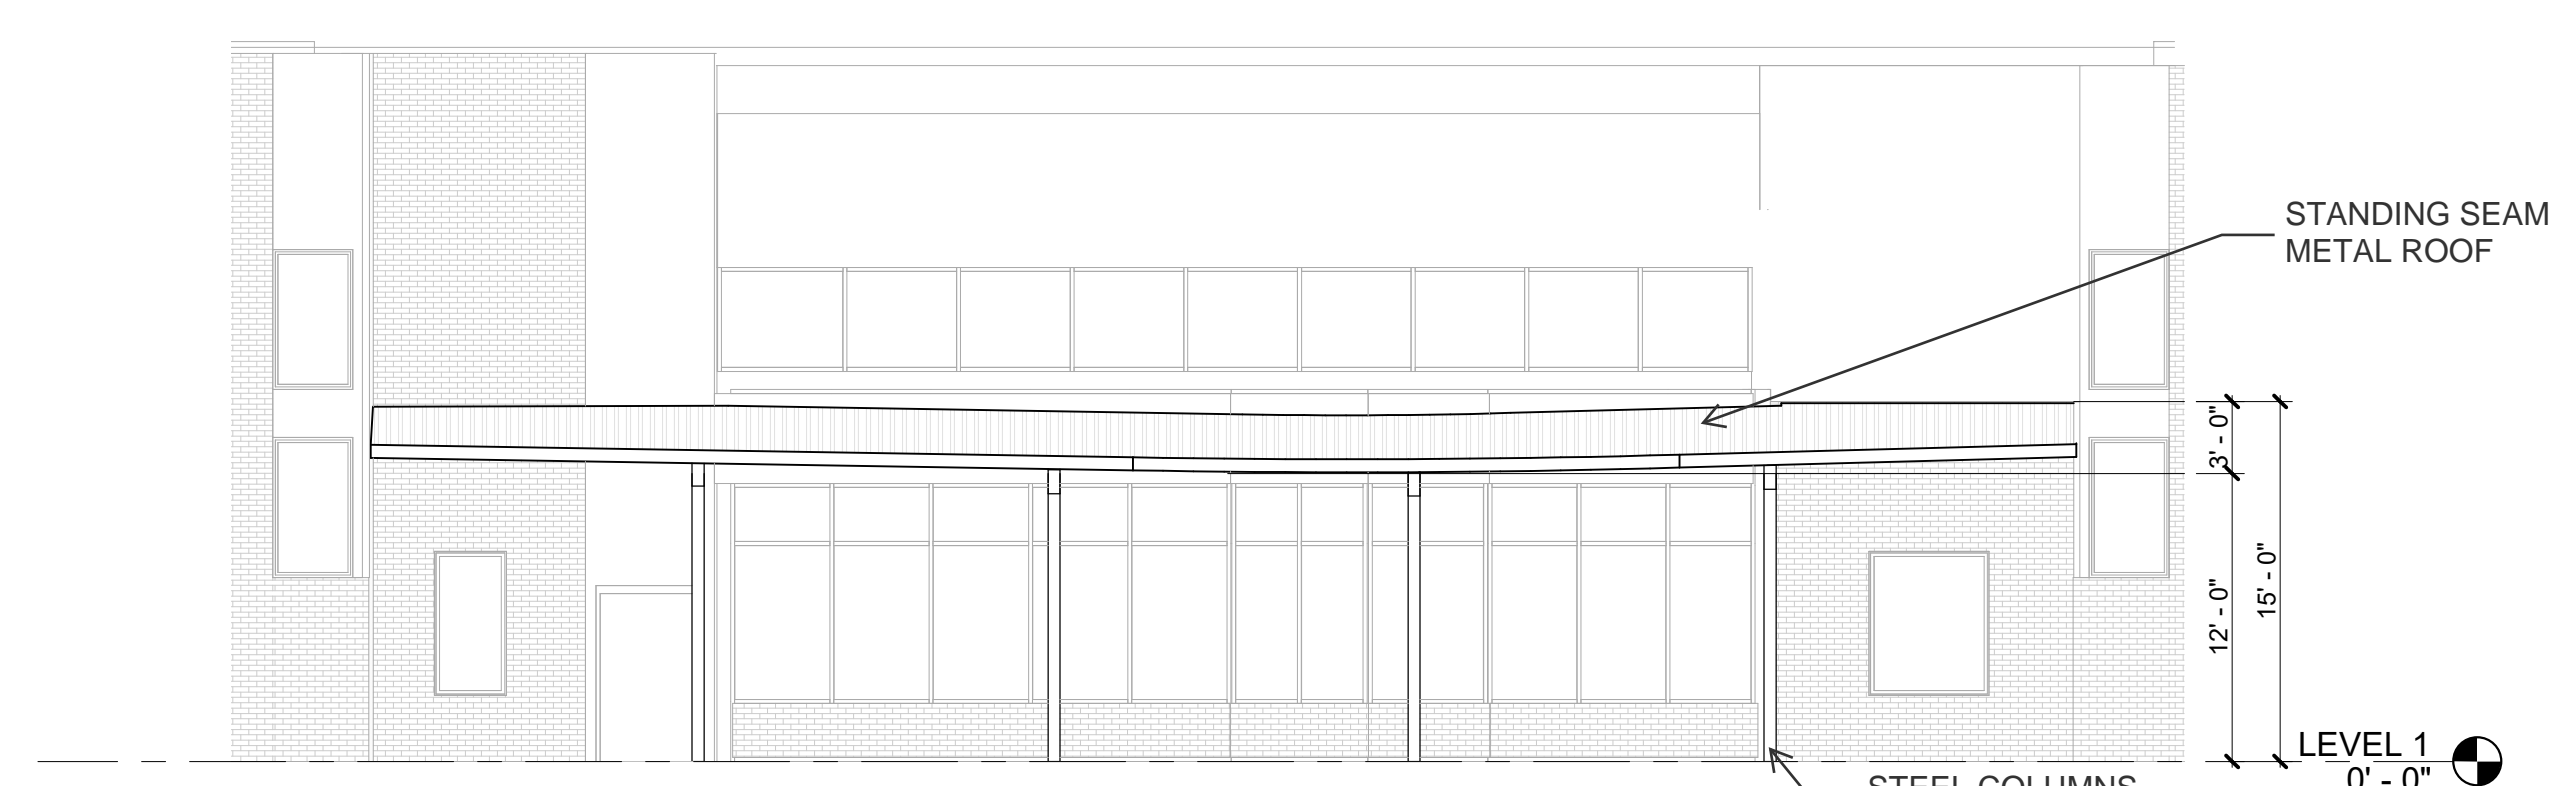

CVMS - COVERED CTE ELEVATION 5
SCALE: 1/8" = 1'-0"