


Alternative 1 - Buffered Bike Lanes


On-street bike lanes

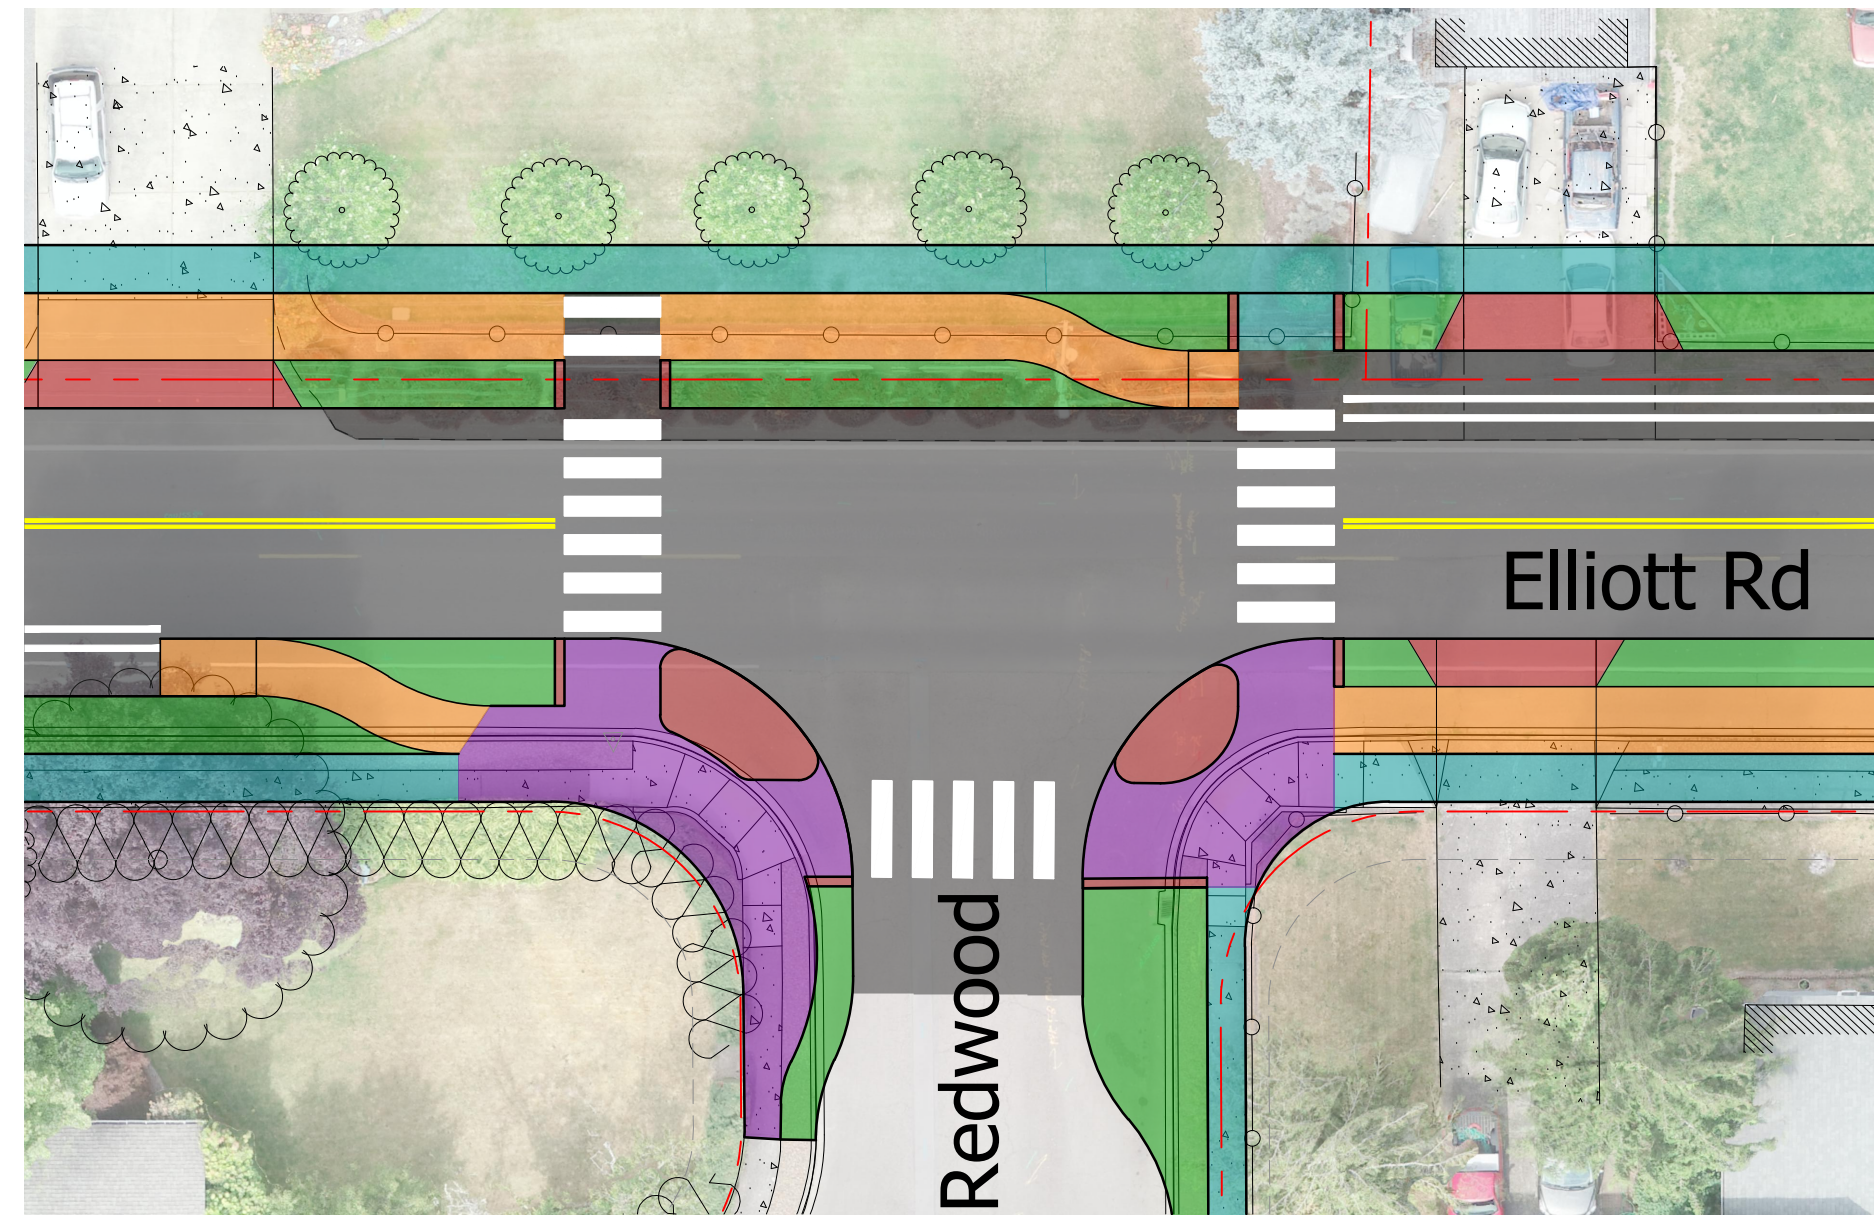

Alternative 2 - Curb Extension w/ Separated Bicycle Path

Curb extension with separated bike lane

*Separated Bike Lanes Require Development Code Variance Approval from Planning Commission and City Council

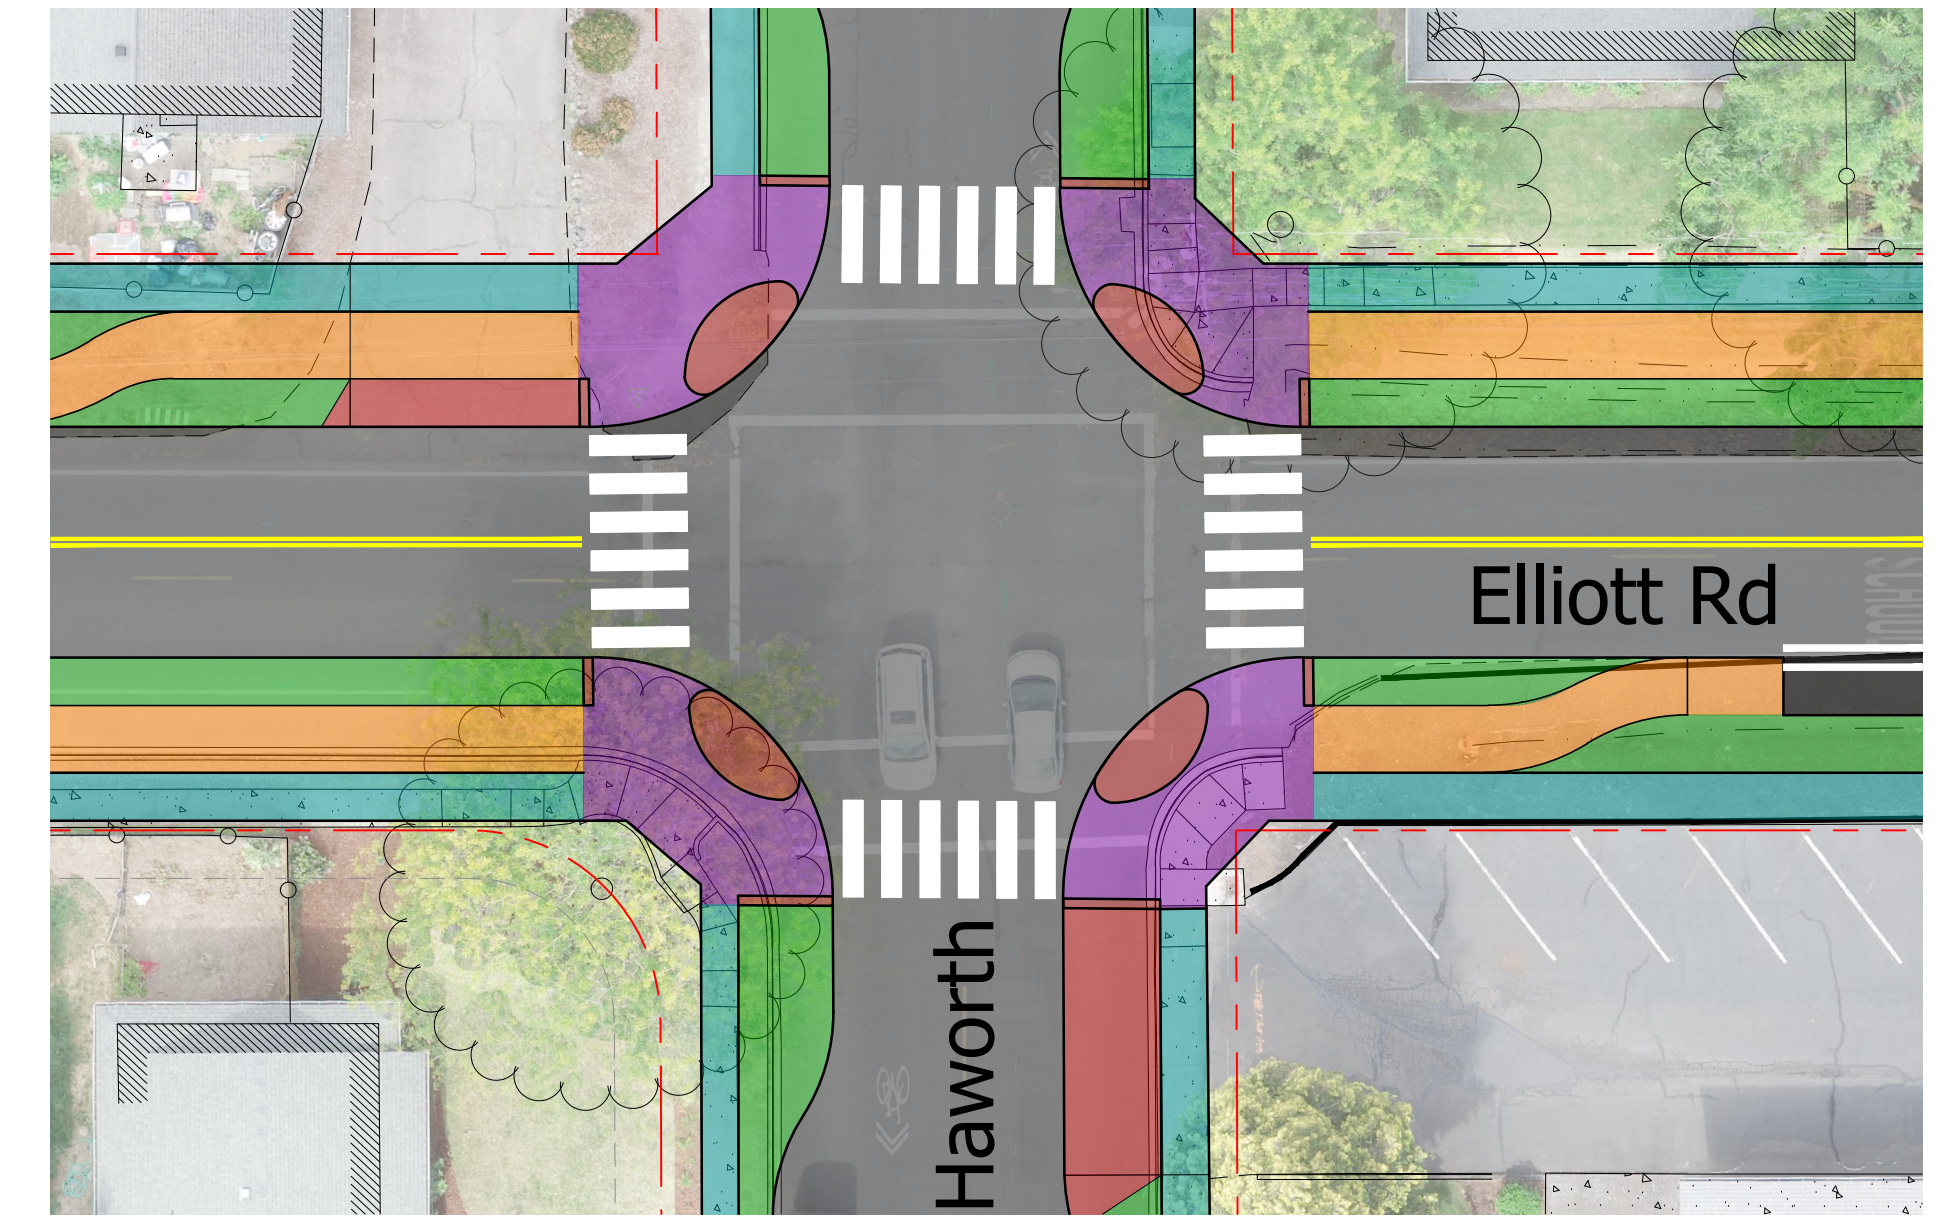


Alternative 3 - Dutch Left

Dutch left with separated bike lane


*Separated Bike Lanes Require Development Code Variance Approval from Planning Commission and City Council

Legend	
	Existing Right-of-Way
	Roadway
	Concrete Area
	Sidewalk
	Separated Bike Lane
	Separated Bike Lane + Sidewalk
	Landscape

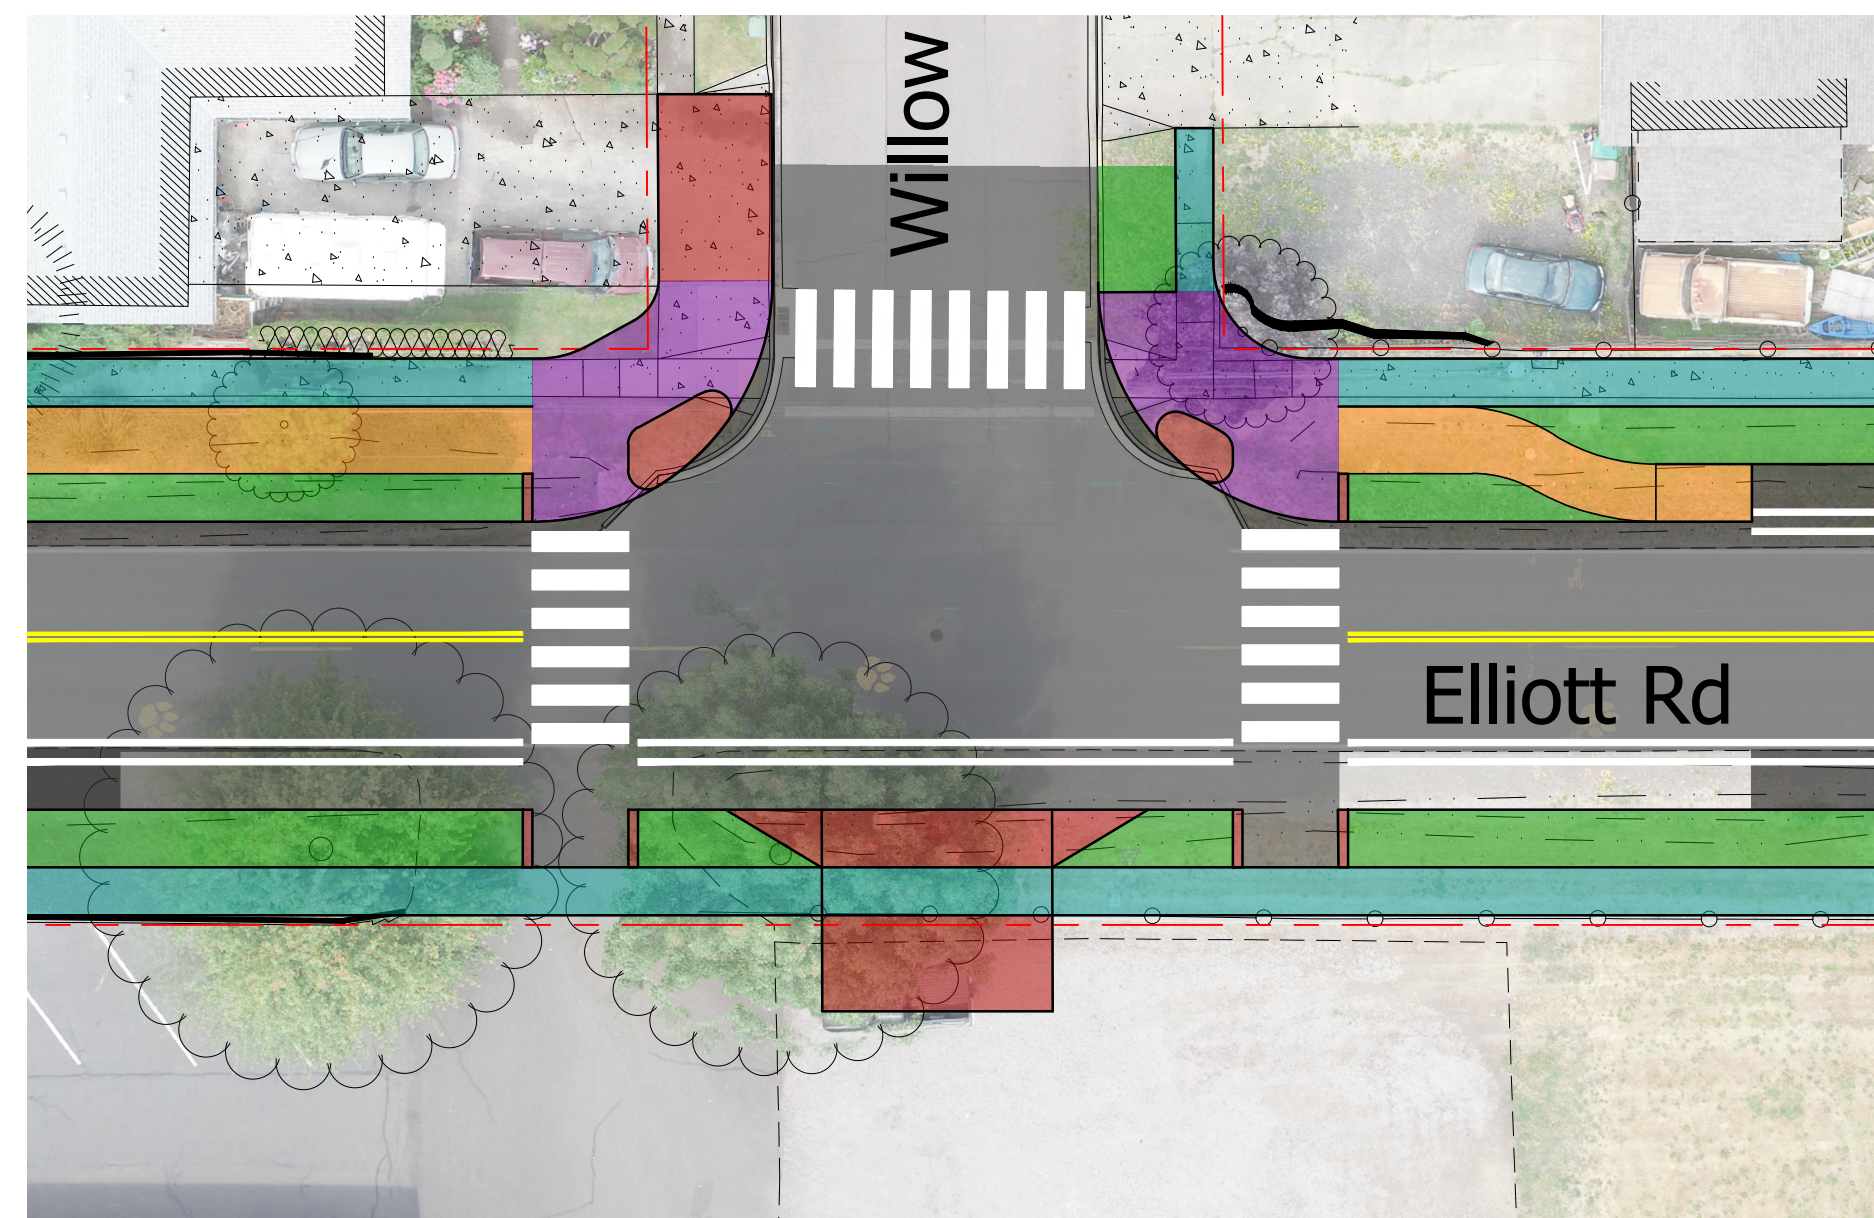

Alternative 4 - Curb Extension and Buffered Bicycle Lane

West curb extension with on-street bike lane

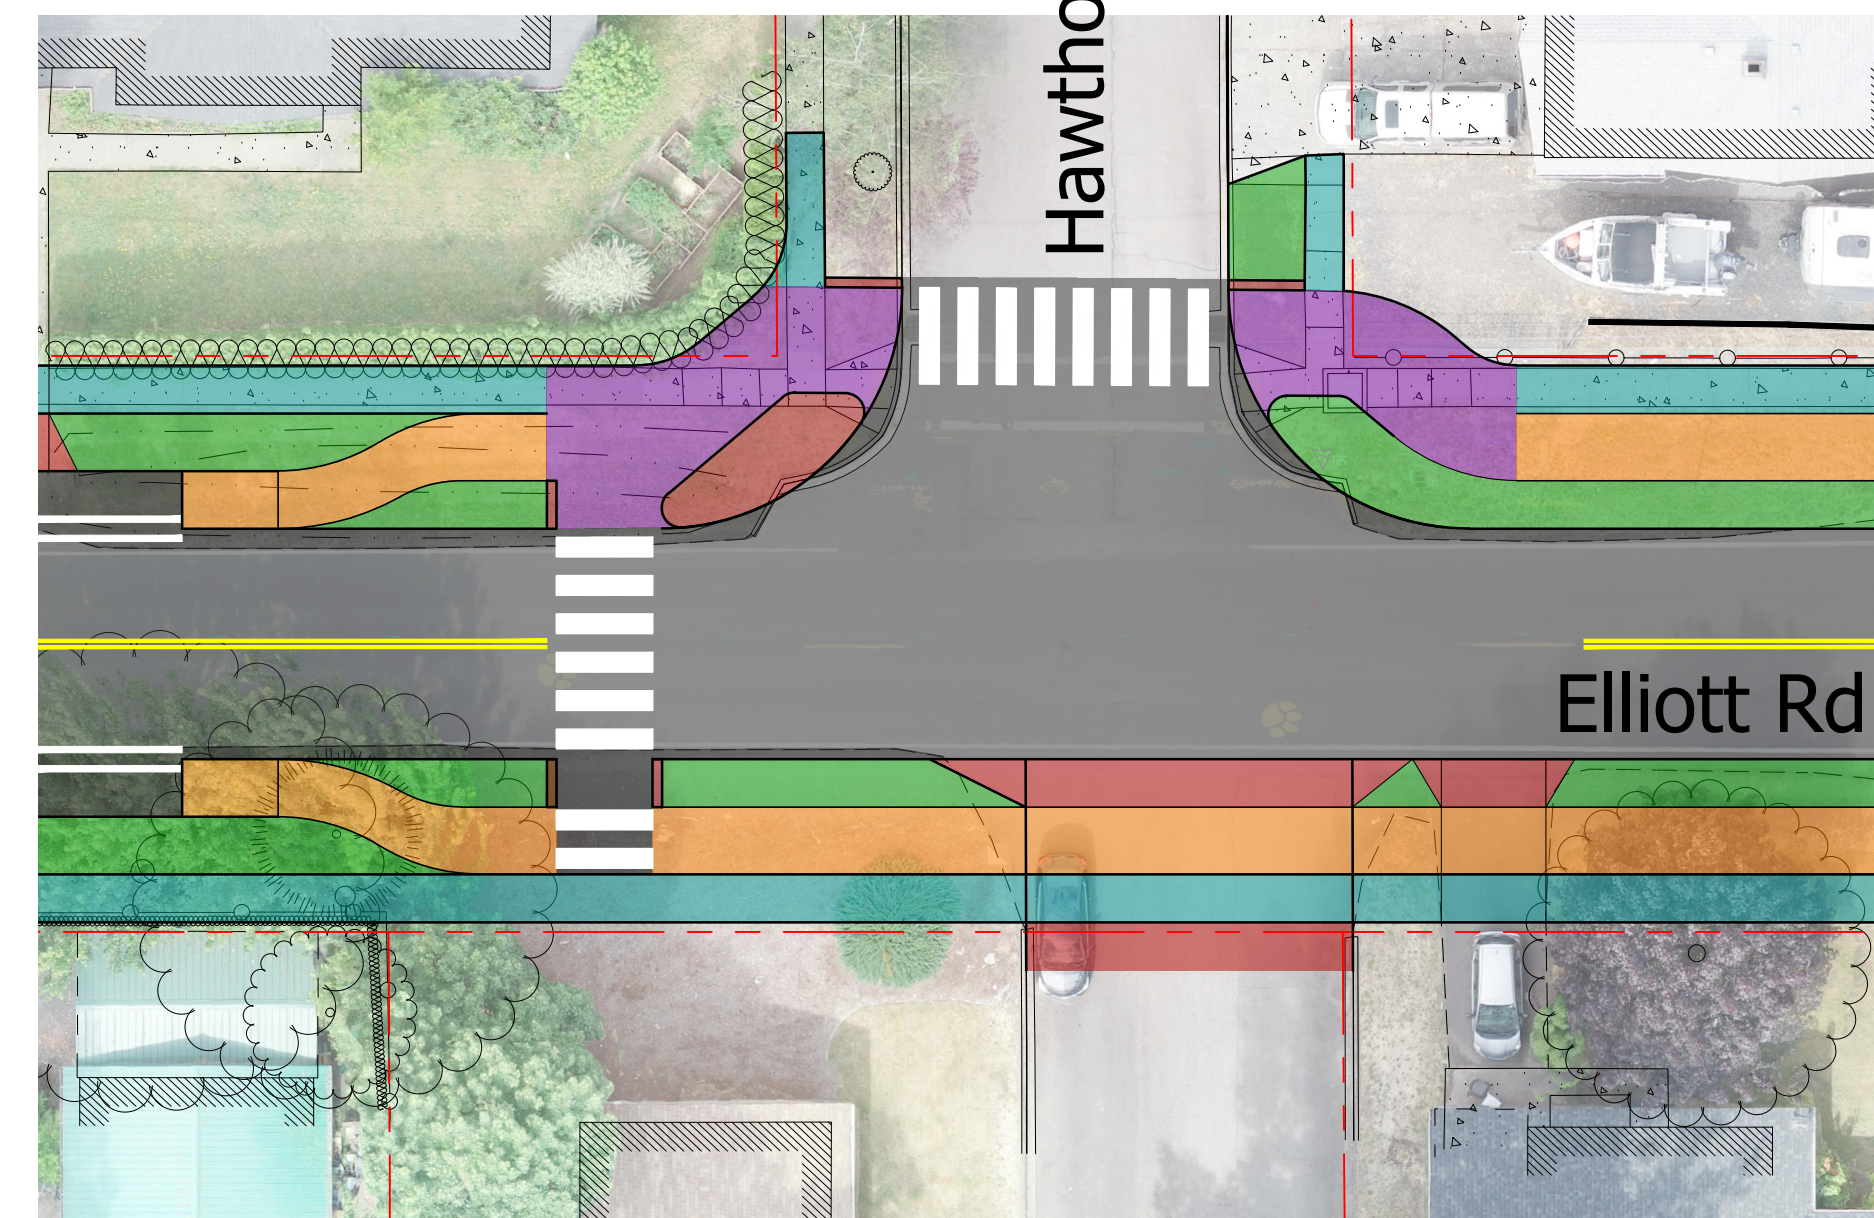

Alternative 5 - Curb Extension w/ Cross Closure

Curb extension with on-street bike lanes and closed crosswalk

*Separated Bike Lanes Require Development Code Variance Approval from Planning Commission and City Council

Legend	
	Existing Right-of-Way
	Roadway
	Concrete Area
	Sidewalk
	Separated Bike Lane
	Separated Bike Lane + Sidewalk
	Landscape