


Corridor Improvements - Conceptual Design


Conceptual Design Subject to Change

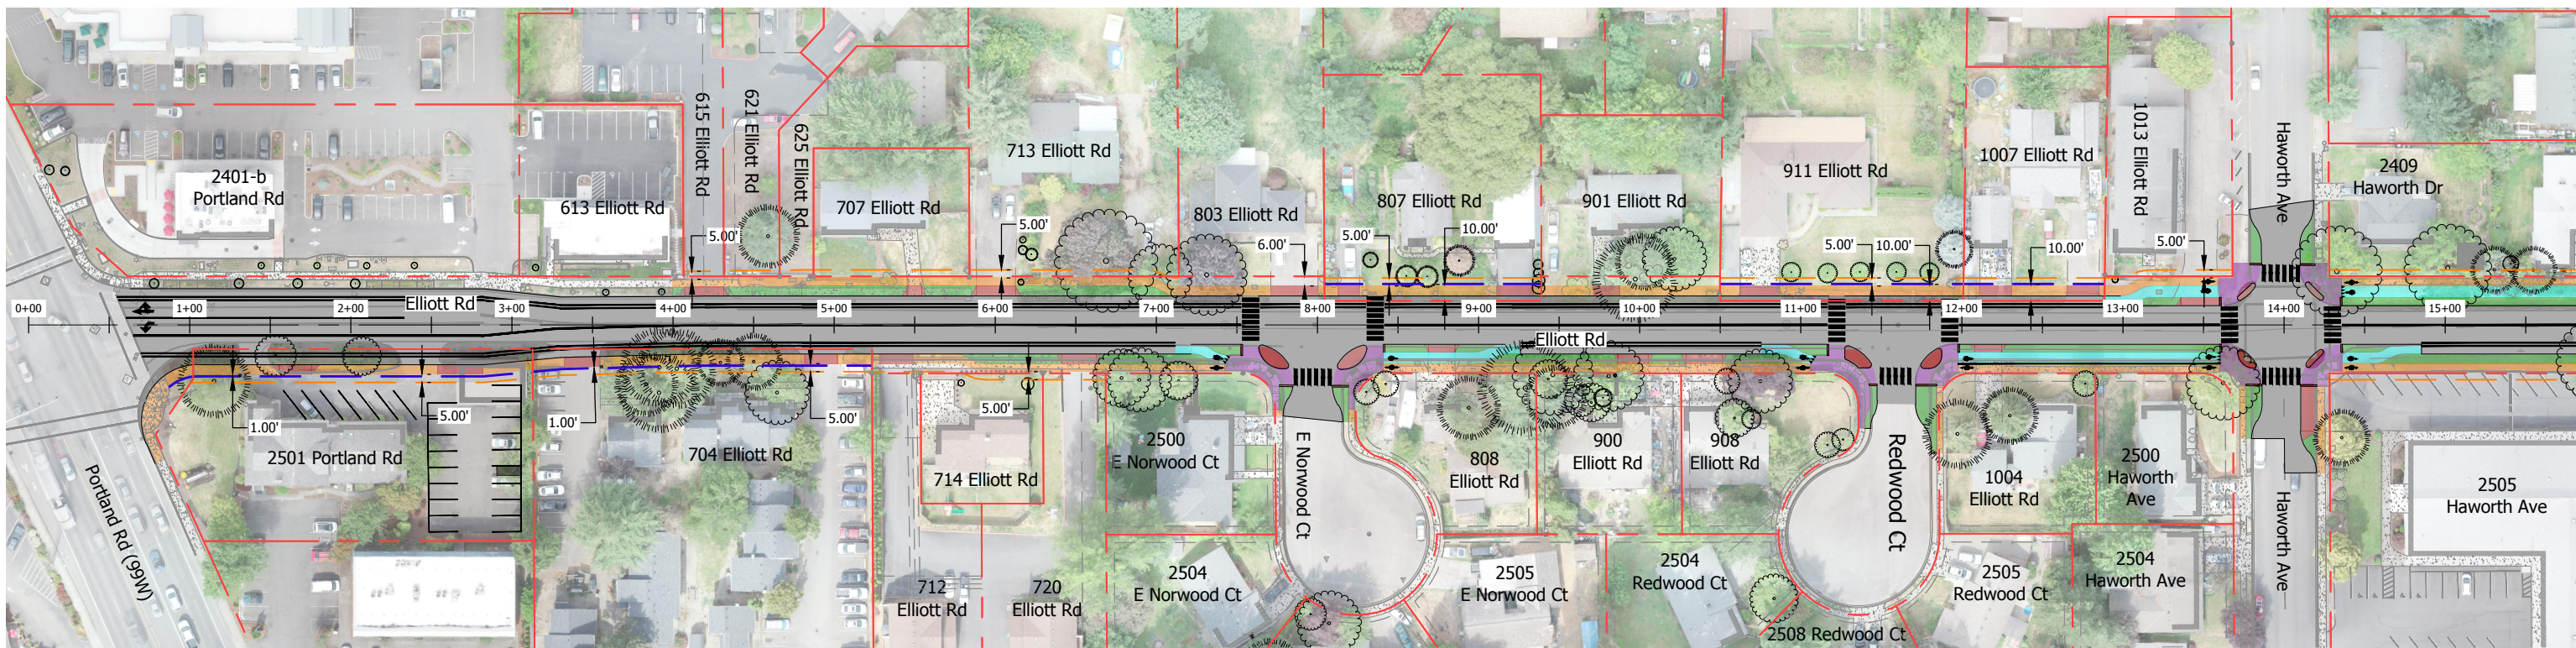

MATCH LINE - SEE BELOW

- Legend**
- Existing Right-of-Way
 - Proposed Right-of-Way
 - Proposed Utility Easement

*Separated Bike Lane Requires Development Code Variance Approval from Planning Commissions and City Council

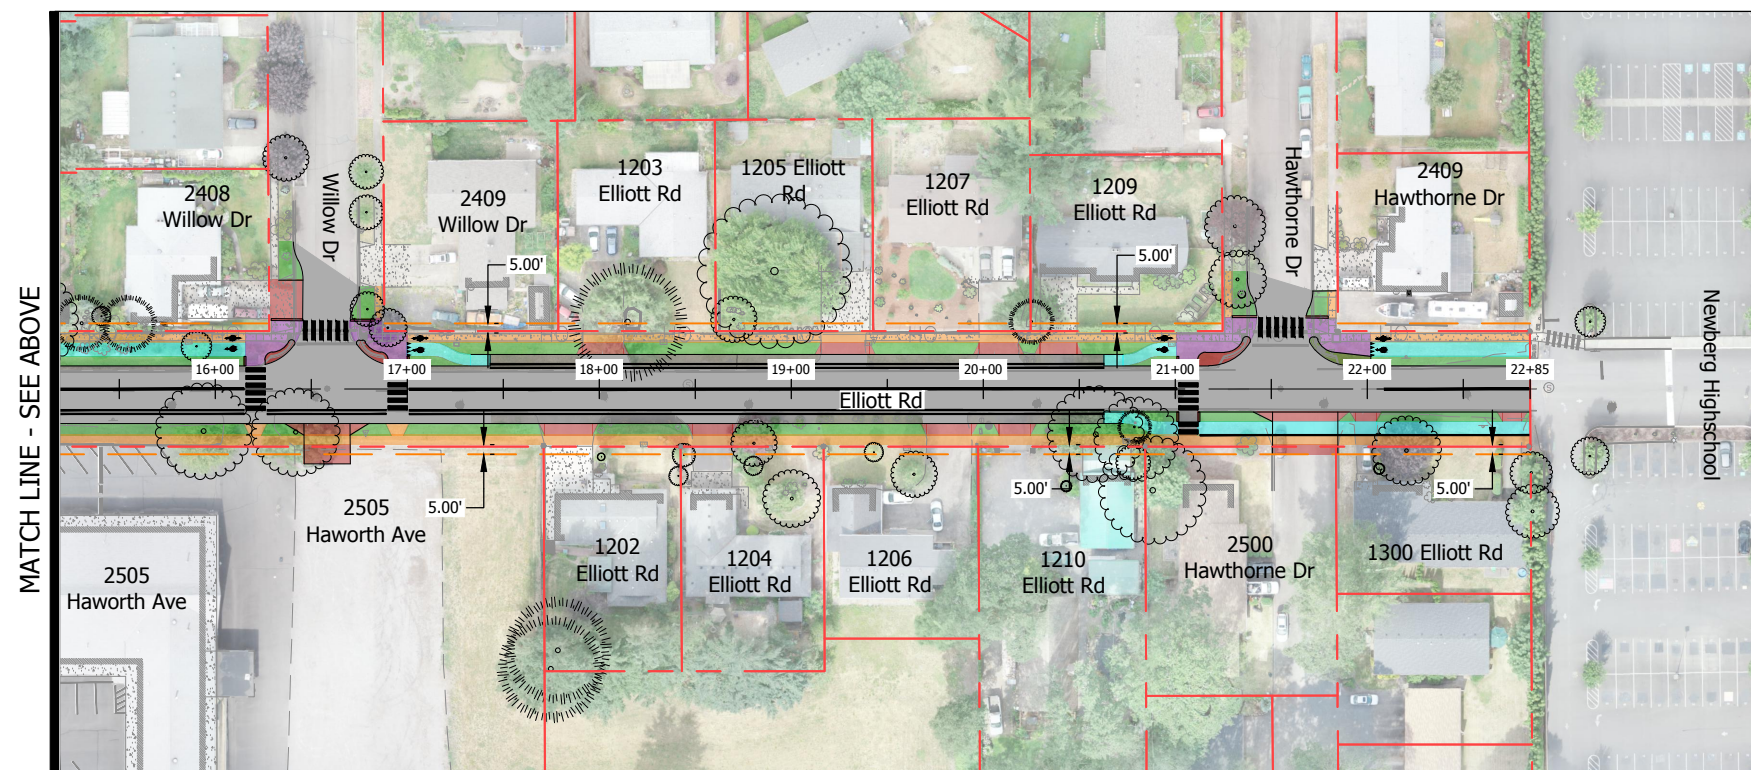

MATCH LINE - SEE ABOVE



H:\2328102 - Elliott Road Improvement\Project\design\Exhibits\202004-02 - ROW_Map\238102_Elliott Rd ROW_Exhibit.dwg Apr 20, 2020 - 2:15 pm - jsp@vwy Layout Tab - Layout2