


P:\151538A Newberg 2022 Pavement Rehab\500 DWG\501 Plan Sheets\TRAFFIC CONTROL PLANS.dwg, 4/27/2023 12:48:16 PM, Jason Hanouaska

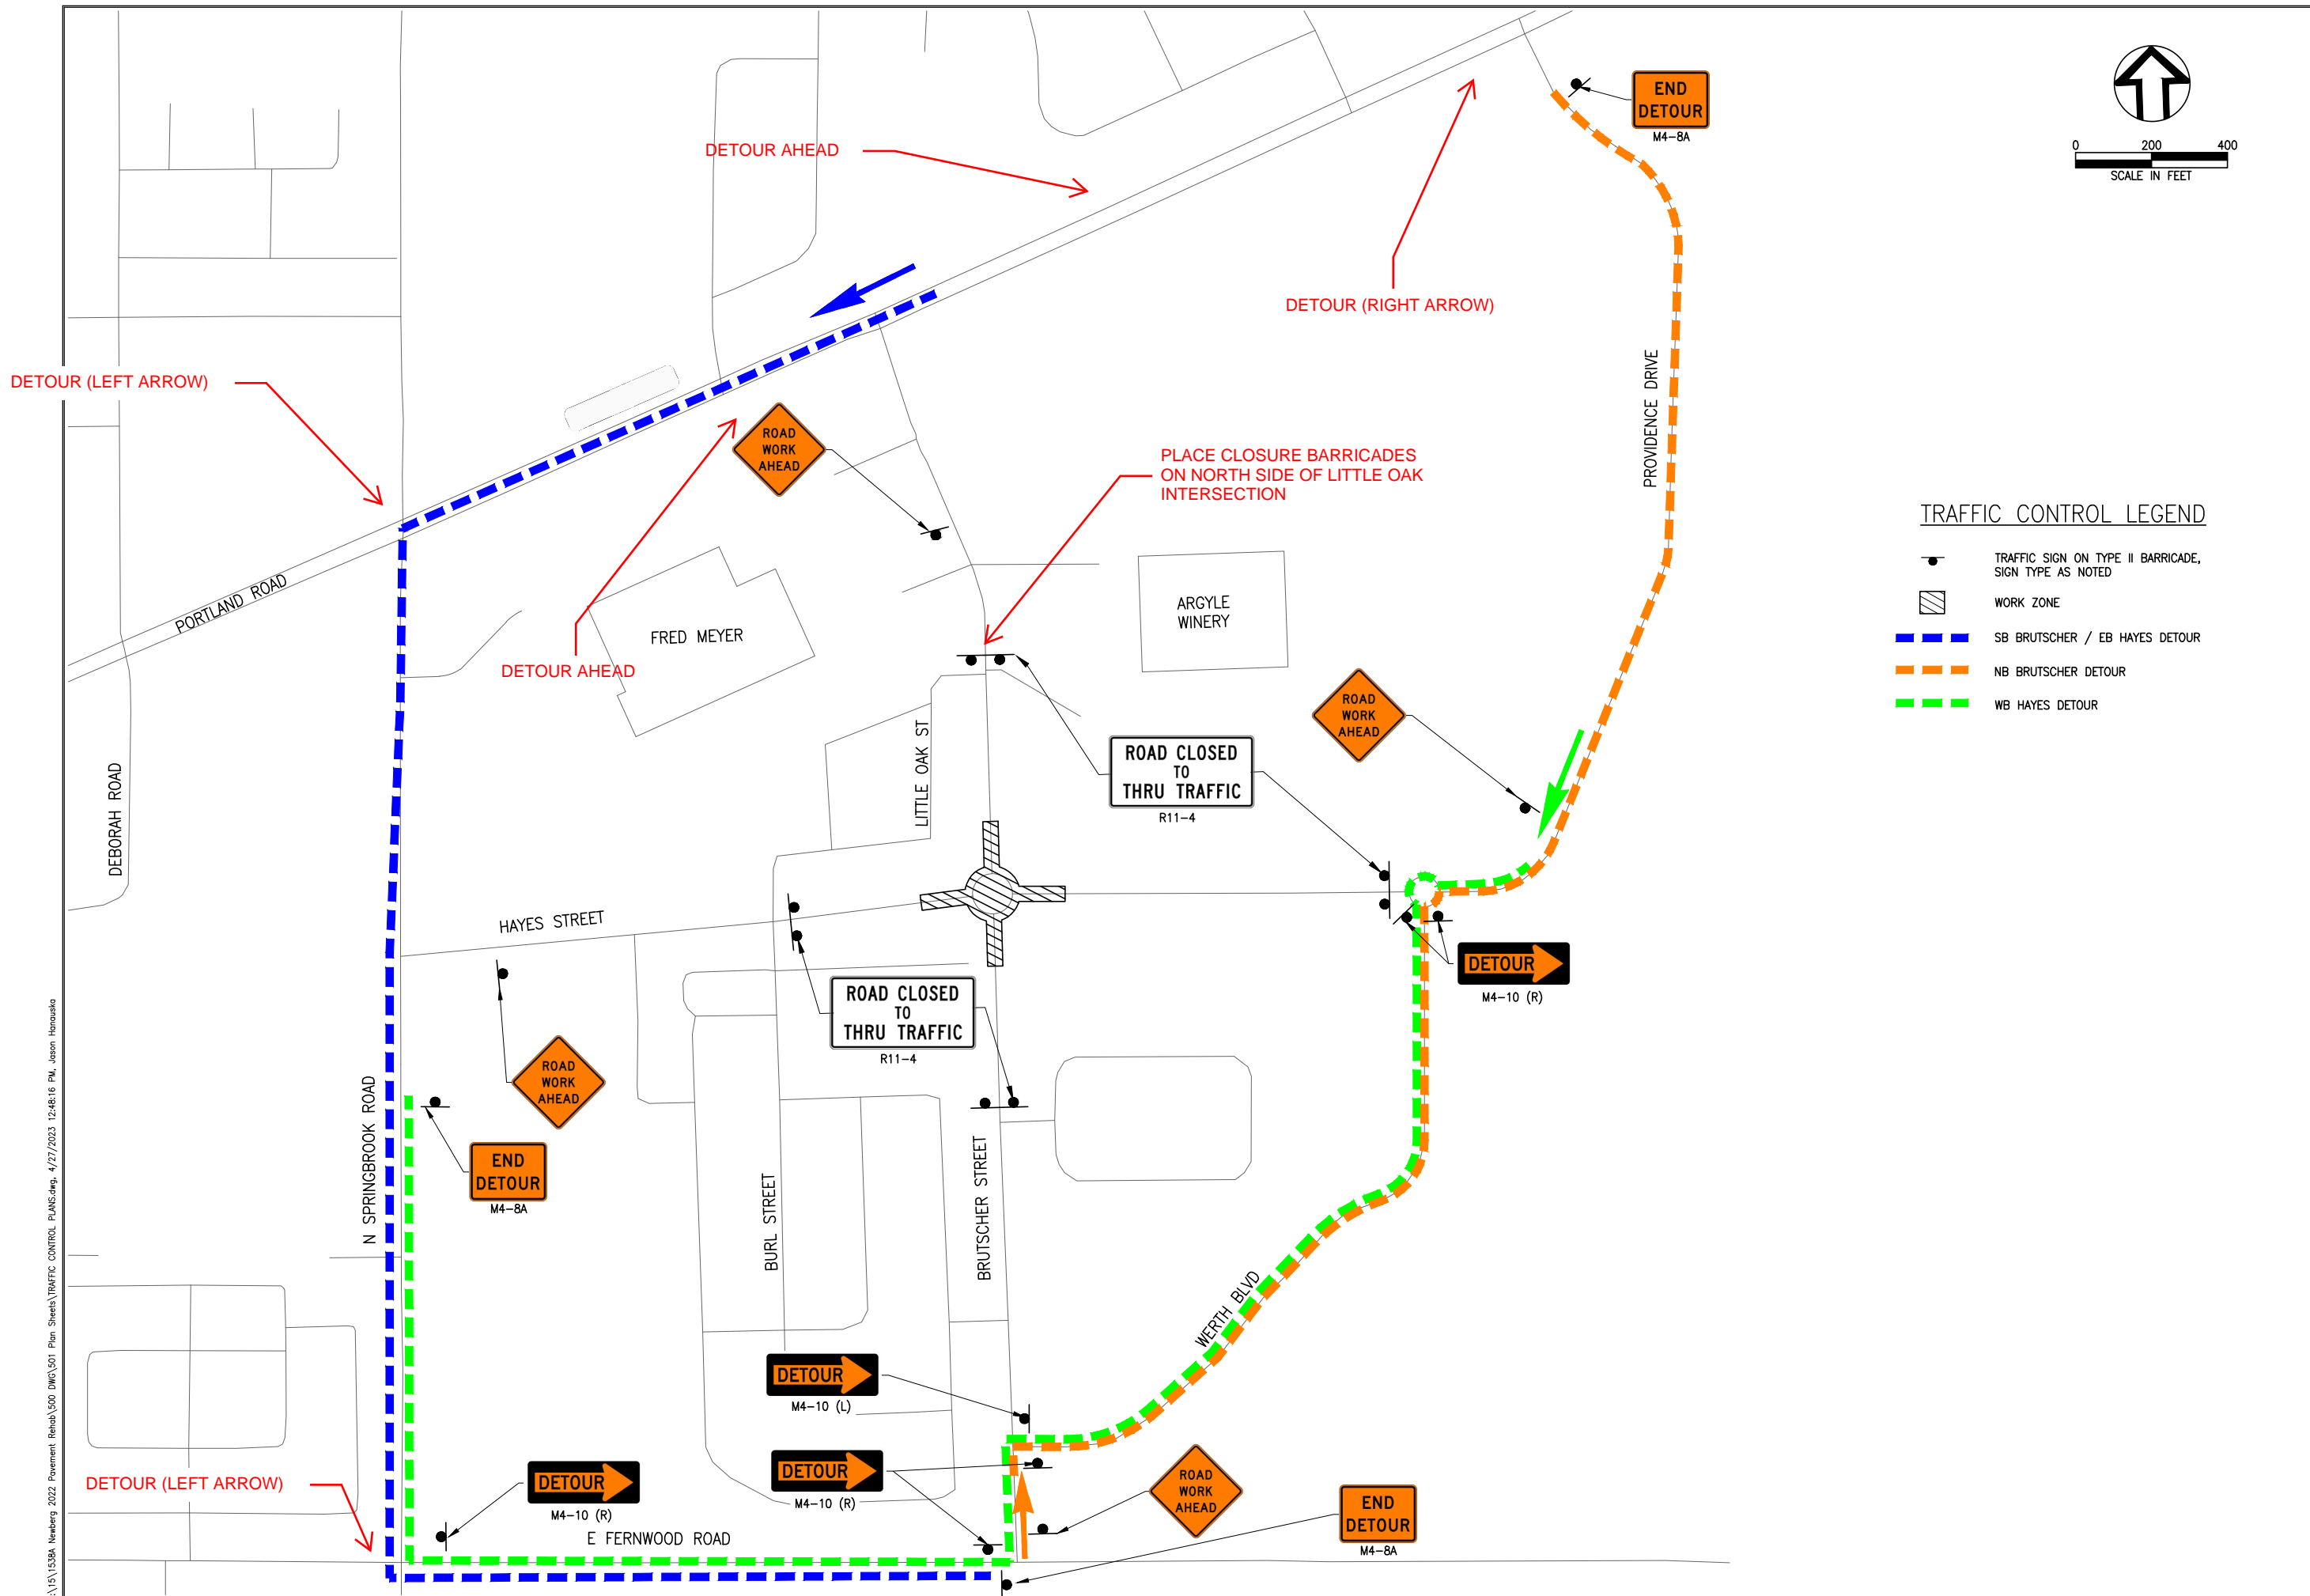

- TRAFFIC CONTROL LEGEND**
- TRAFFIC SIGN ON TYPE II BARRICADE, SIGN TYPE AS NOTED
 - WORK ZONE
 - SB BRUTSCHER / EB HAYES DETOUR
 - NB BRUTSCHER DETOUR
 - WB HAYES DETOUR



NO.	REVISION	BY	DATE

DESIGNED BY: JH
 DRAWN BY: TS
 CHECKED BY: WW

SCALE: 1" = 100'
 IF NOT ONE INCH ADJUST SCALE ACCORDINGLY

N BRUTSCHER STREET PHASE 3 TRAFFIC CONTROL

wallis engineering

PROJECT NO: 1538A
 DATE: 07/2022

City of Newberg

2022 PAVEMENT IMPROVEMENT PROJECT