


P:\15\1538A Newberg 2022 Pavement Rehab\500 DWG\501 Plan Sheets\TRAFFIC CONTROL PLANS.dwg, 5/4/2023 12:57:31 PM, Chad Keys

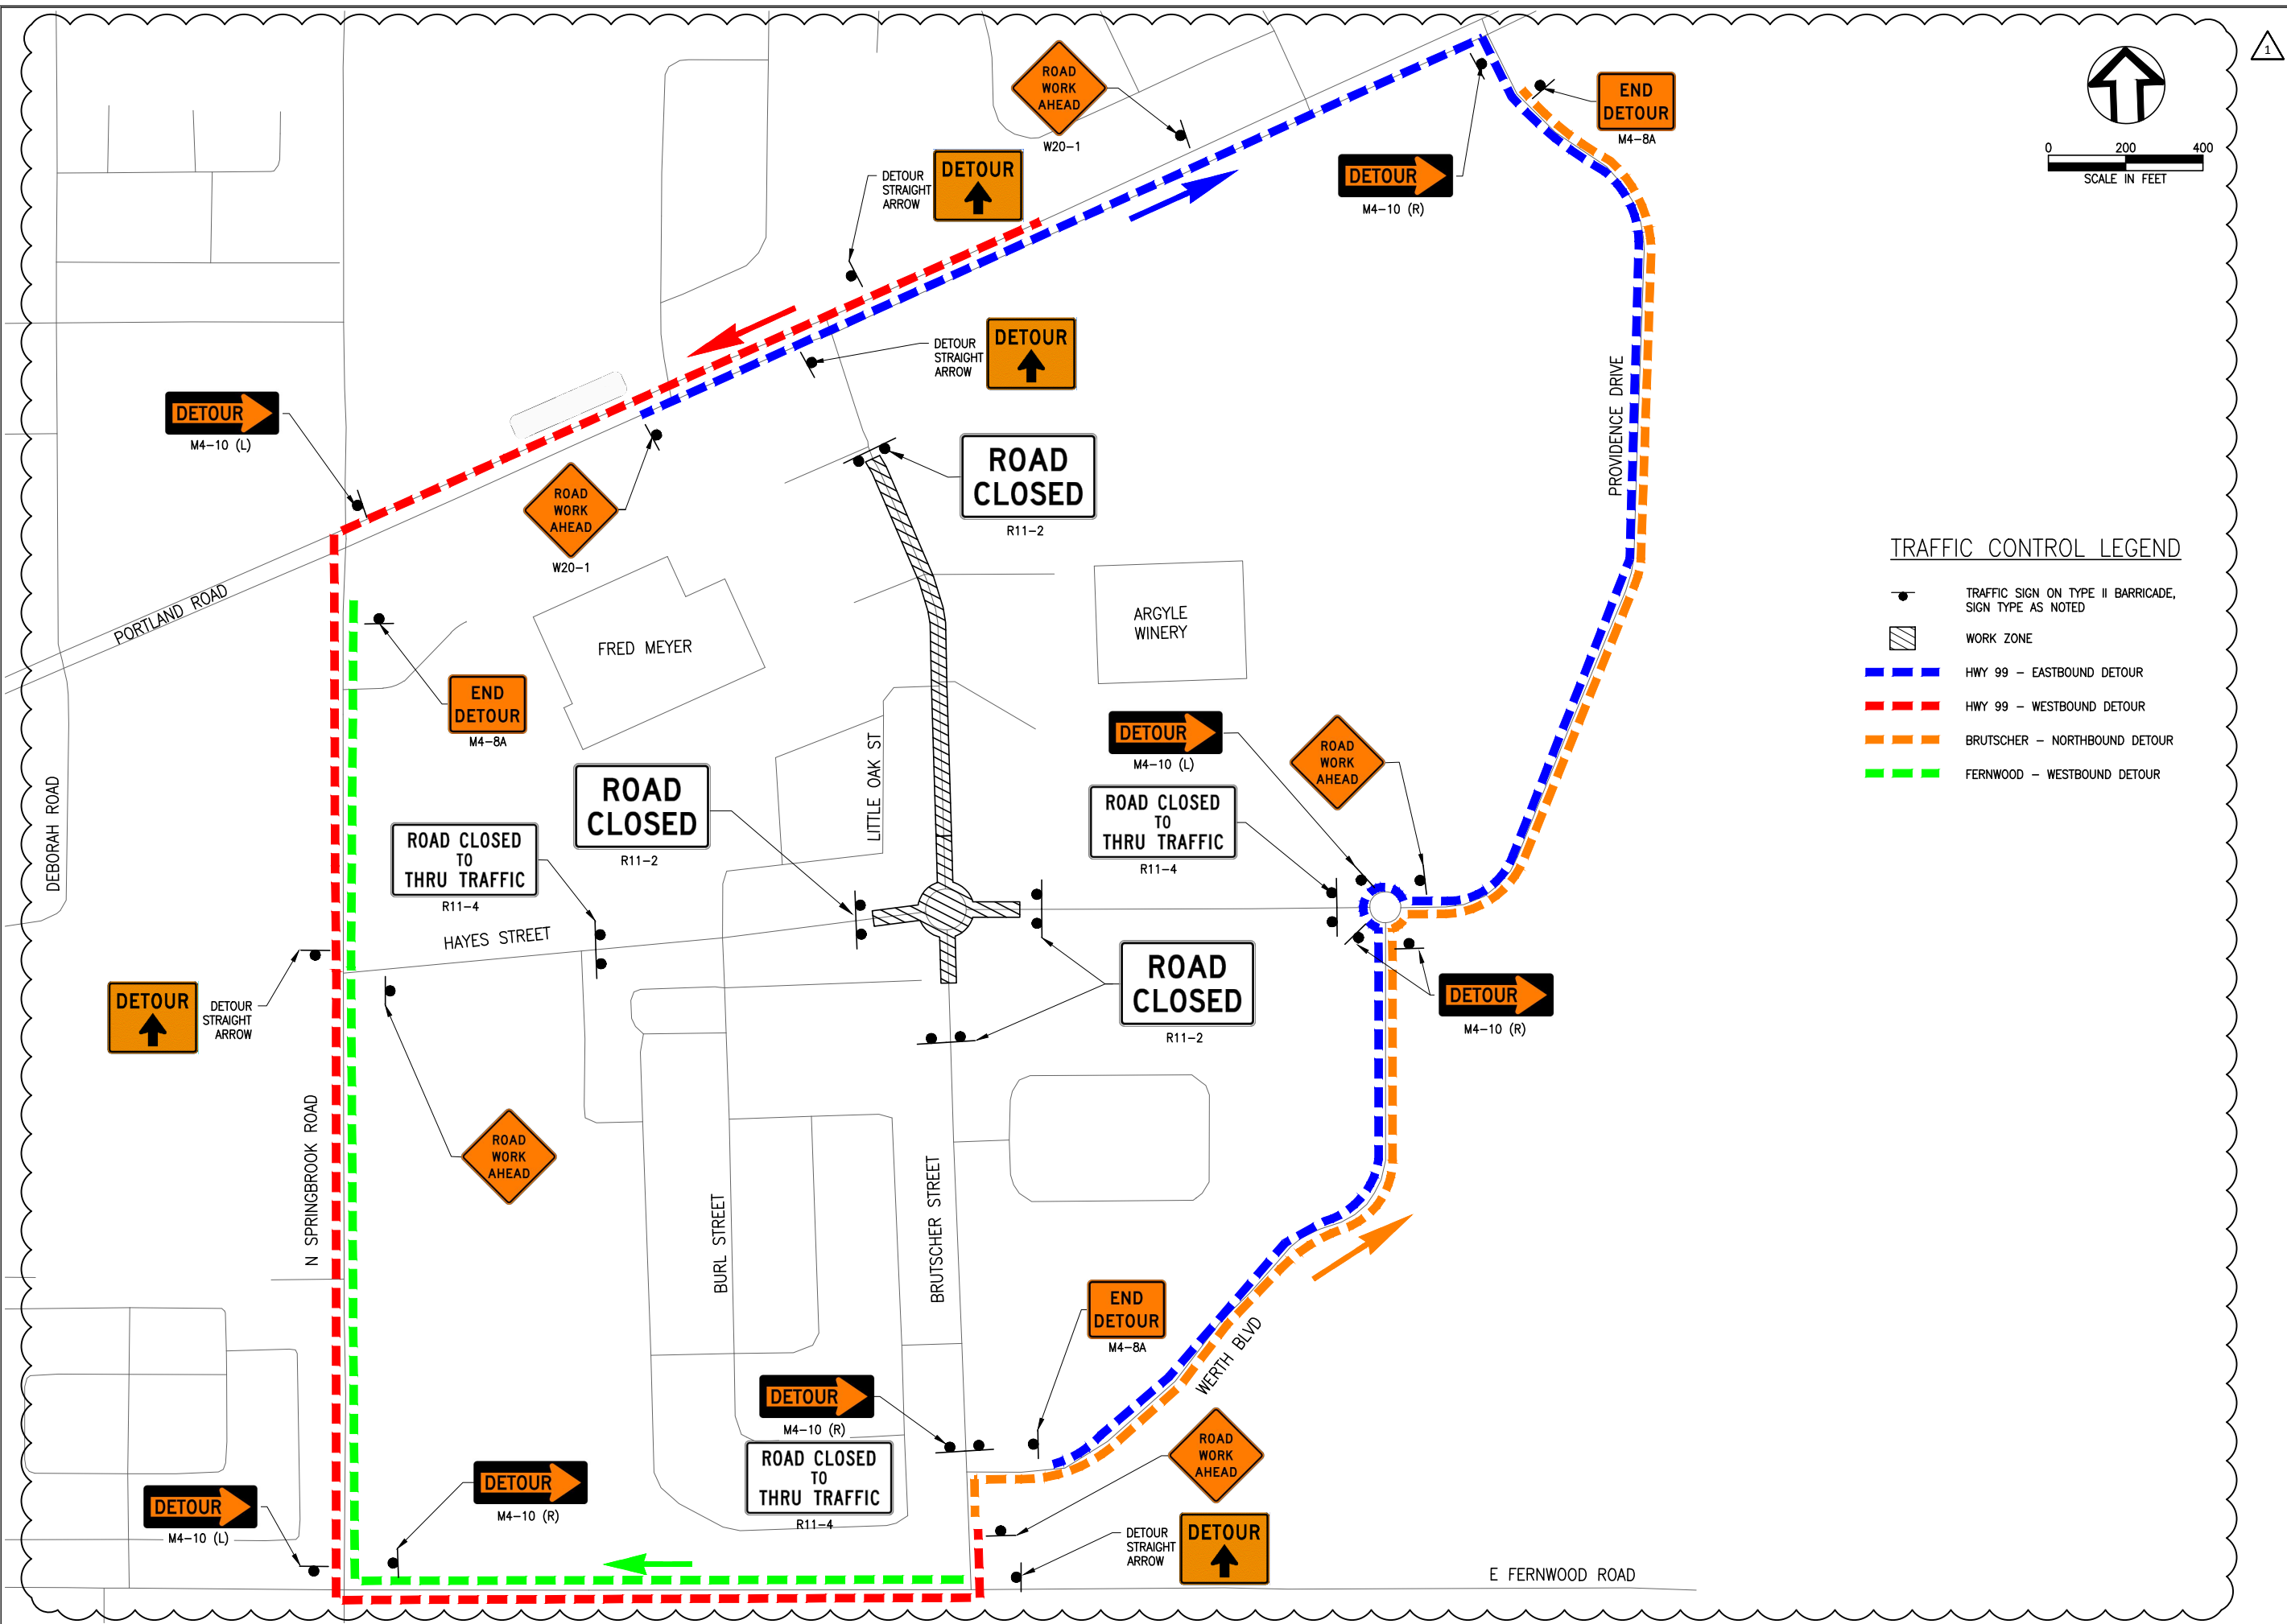

**TRAFFIC CONTROL LEGEND**

- TRAFFIC SIGN ON TYPE II BARRICADE, SIGN TYPE AS NOTED
- WORK ZONE
- HWY 99 - EASTBOUND DETOUR
- HWY 99 - WESTBOUND DETOUR
- BRUTSCHER - NORTHBOUND DETOUR
- FERNWOOD - WESTBOUND DETOUR



NO.	REVISION	DATE	BY
1	DESIGN REVISION NO. 1	5/4/23	JV
	DESIGNED BY:		JH
	DRAWN BY:		TS
	REVIEWED BY:		WW

ONE INCH AT FULL SCALE.  
IF NOT ONE INCH ADJUST SCALE ACCORDINGLY

**N BRUTSCHER STREET PHASE 2 TRAFFIC CONTROL**

**wallis engineering**

PROJECT NO: 1538A      DATE: 07/2022

**City of Newberg**

**2022 PAVEMENT IMPROVEMENT PROJECT**

DRAWING NO:  
**G7**  
7 OF 37