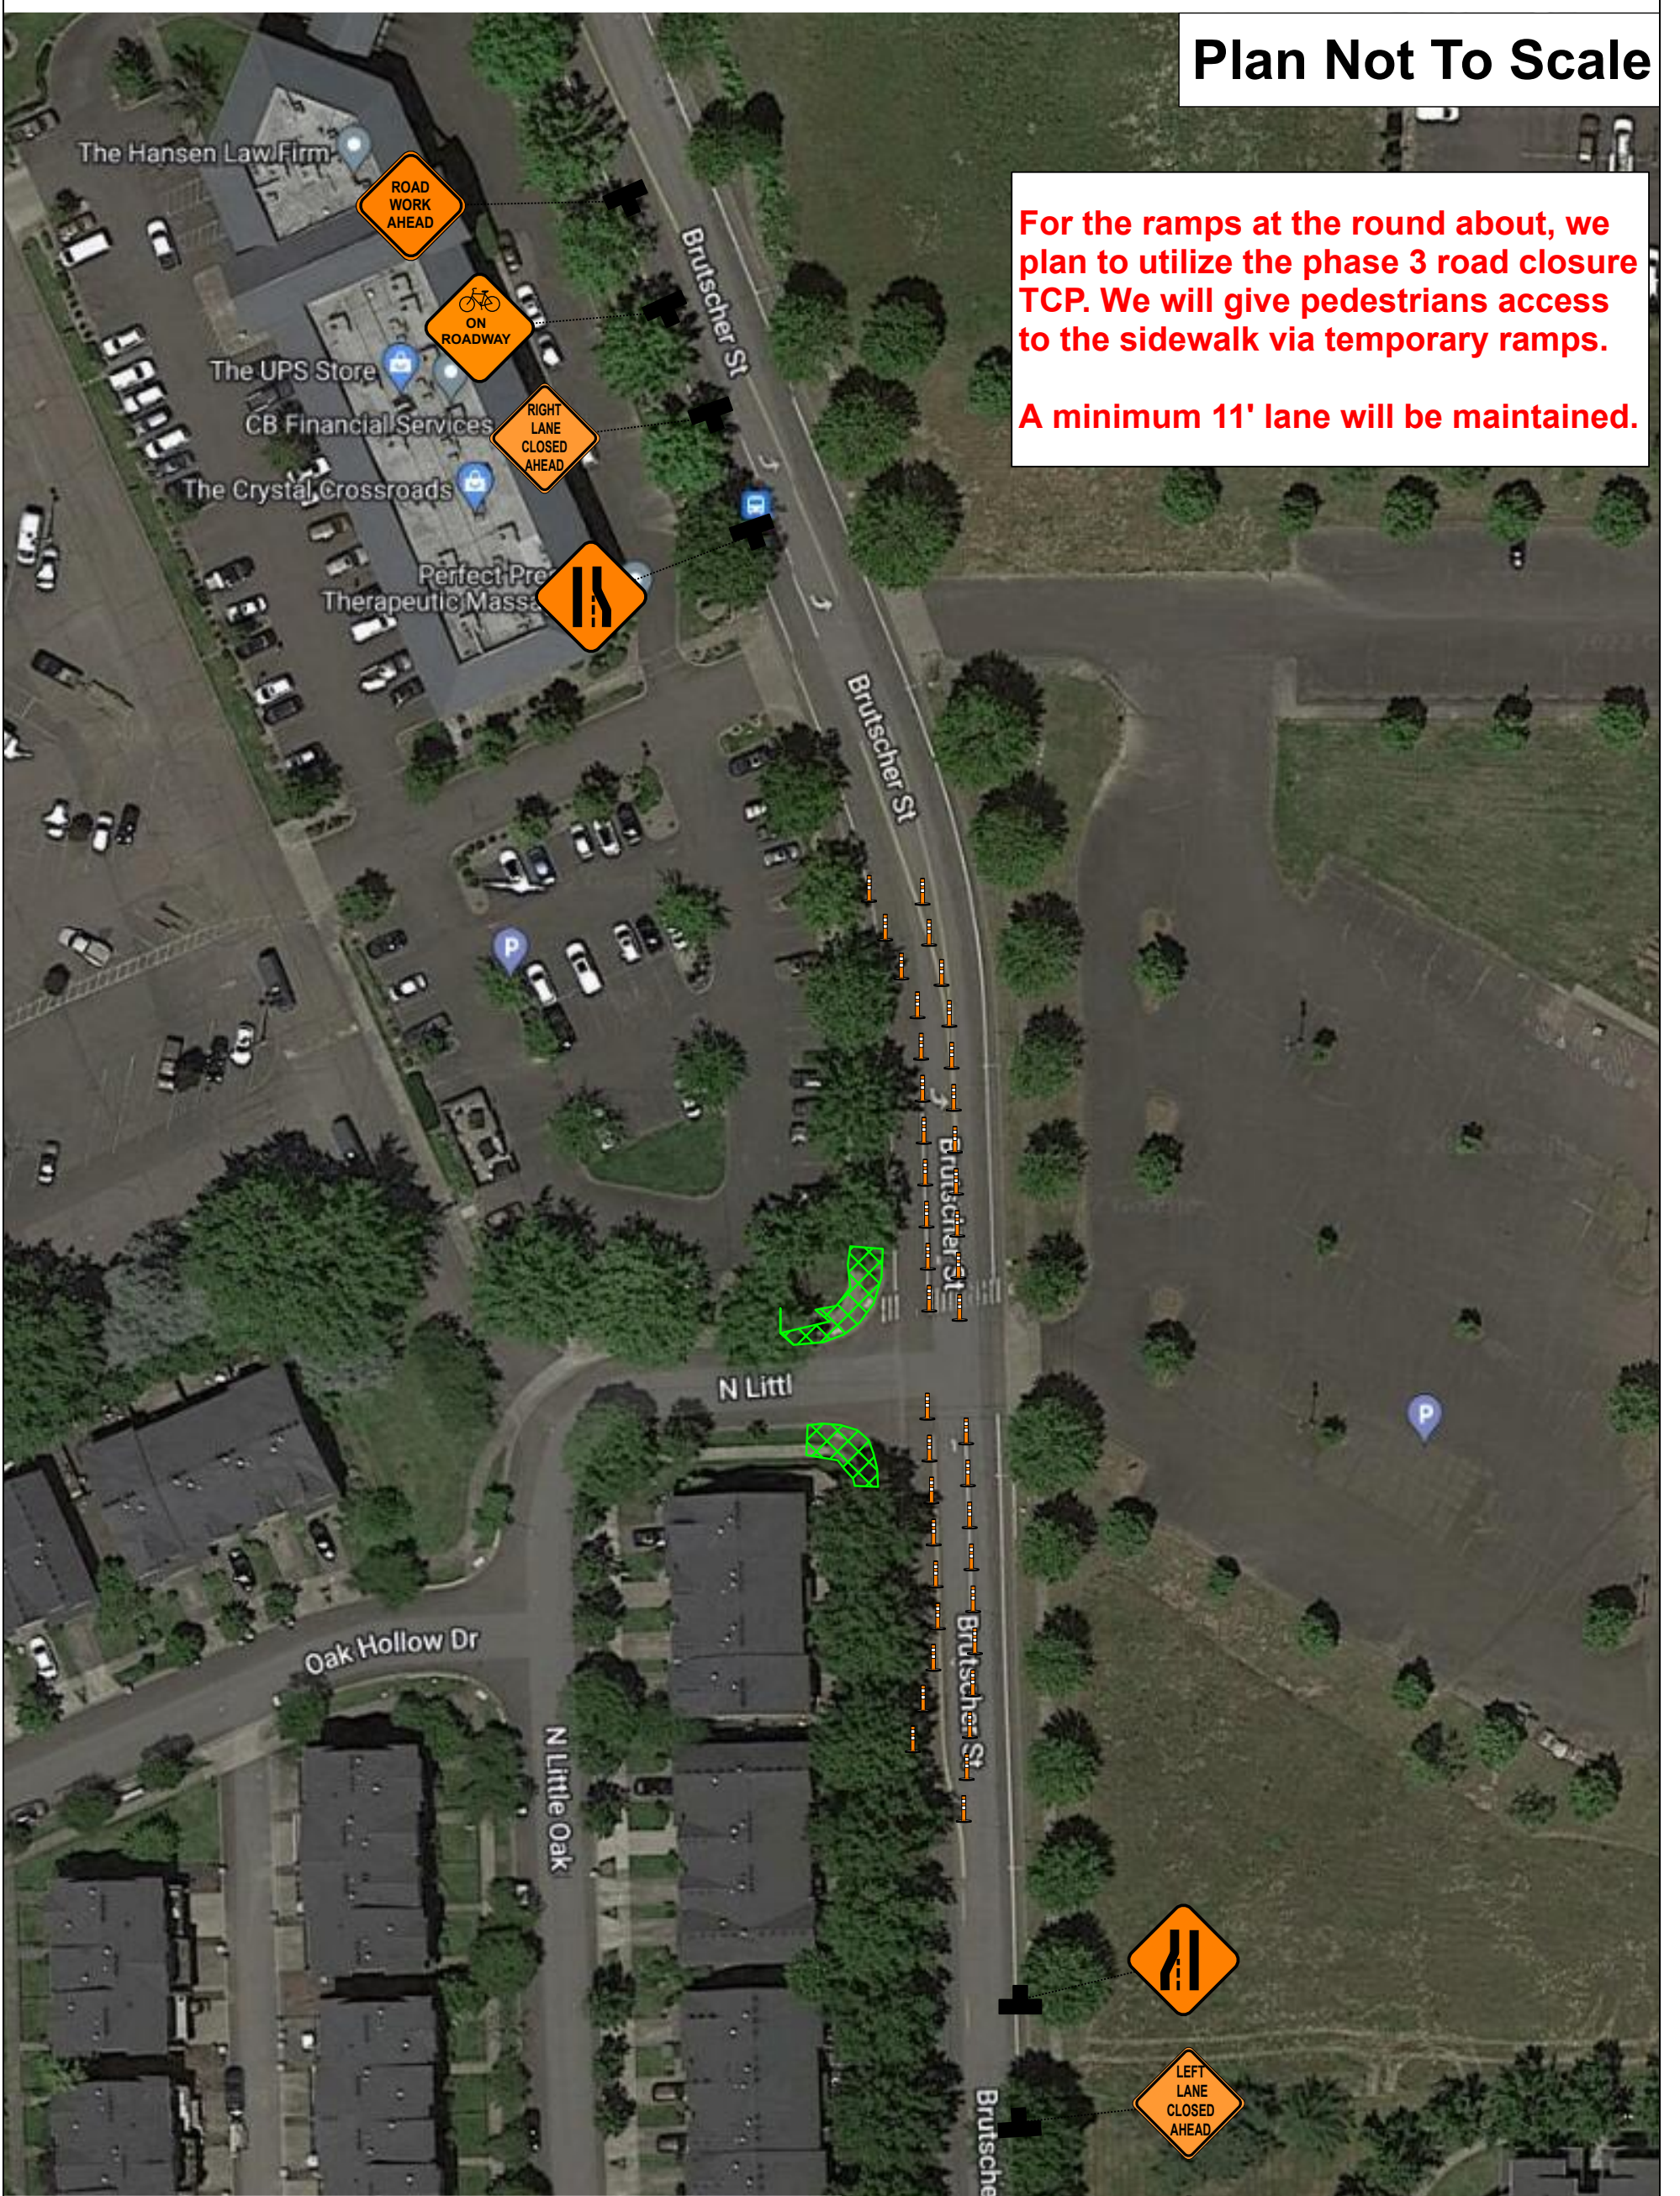


**Plan Not To Scale**

**For the ramps at the round about, we plan to utilize the phase 3 road closure TCP. We will give pedestrians access to the sidewalk via temporary ramps.**

**A minimum 11' lane will be maintained.**



**Table 1 | Minimum Suggested Spacing Between Signs**

Speed (mph)	Distance Between Signs (feet)
25	100
30	125
35	150
40	200
45	250
50	300
55, 2-lane sections	350
55, multi-lane sections	500

