



P:\15\1538A Newberg 2022 Pavement Rehab\500 DWG\501 Plan Sheets\TRAFFIC CONTROL PLANS.dwg, 7/15/2022 1:39:25 PM, Tomalynn Silva

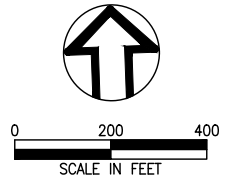

TRAFFIC CONTROL LEGEND

- TRAFFIC SIGN ON TYPE II BARRICADE, SIGN TYPE AS NOTED
- WORK ZONE
- HWY 99 - EASTBOUND DETOUR
- HWY 99 - WESTBOUND DETOUR
- BRUTSCHER - NORTHBOUND DETOUR
- HAYES - WESTBOUND DETOUR

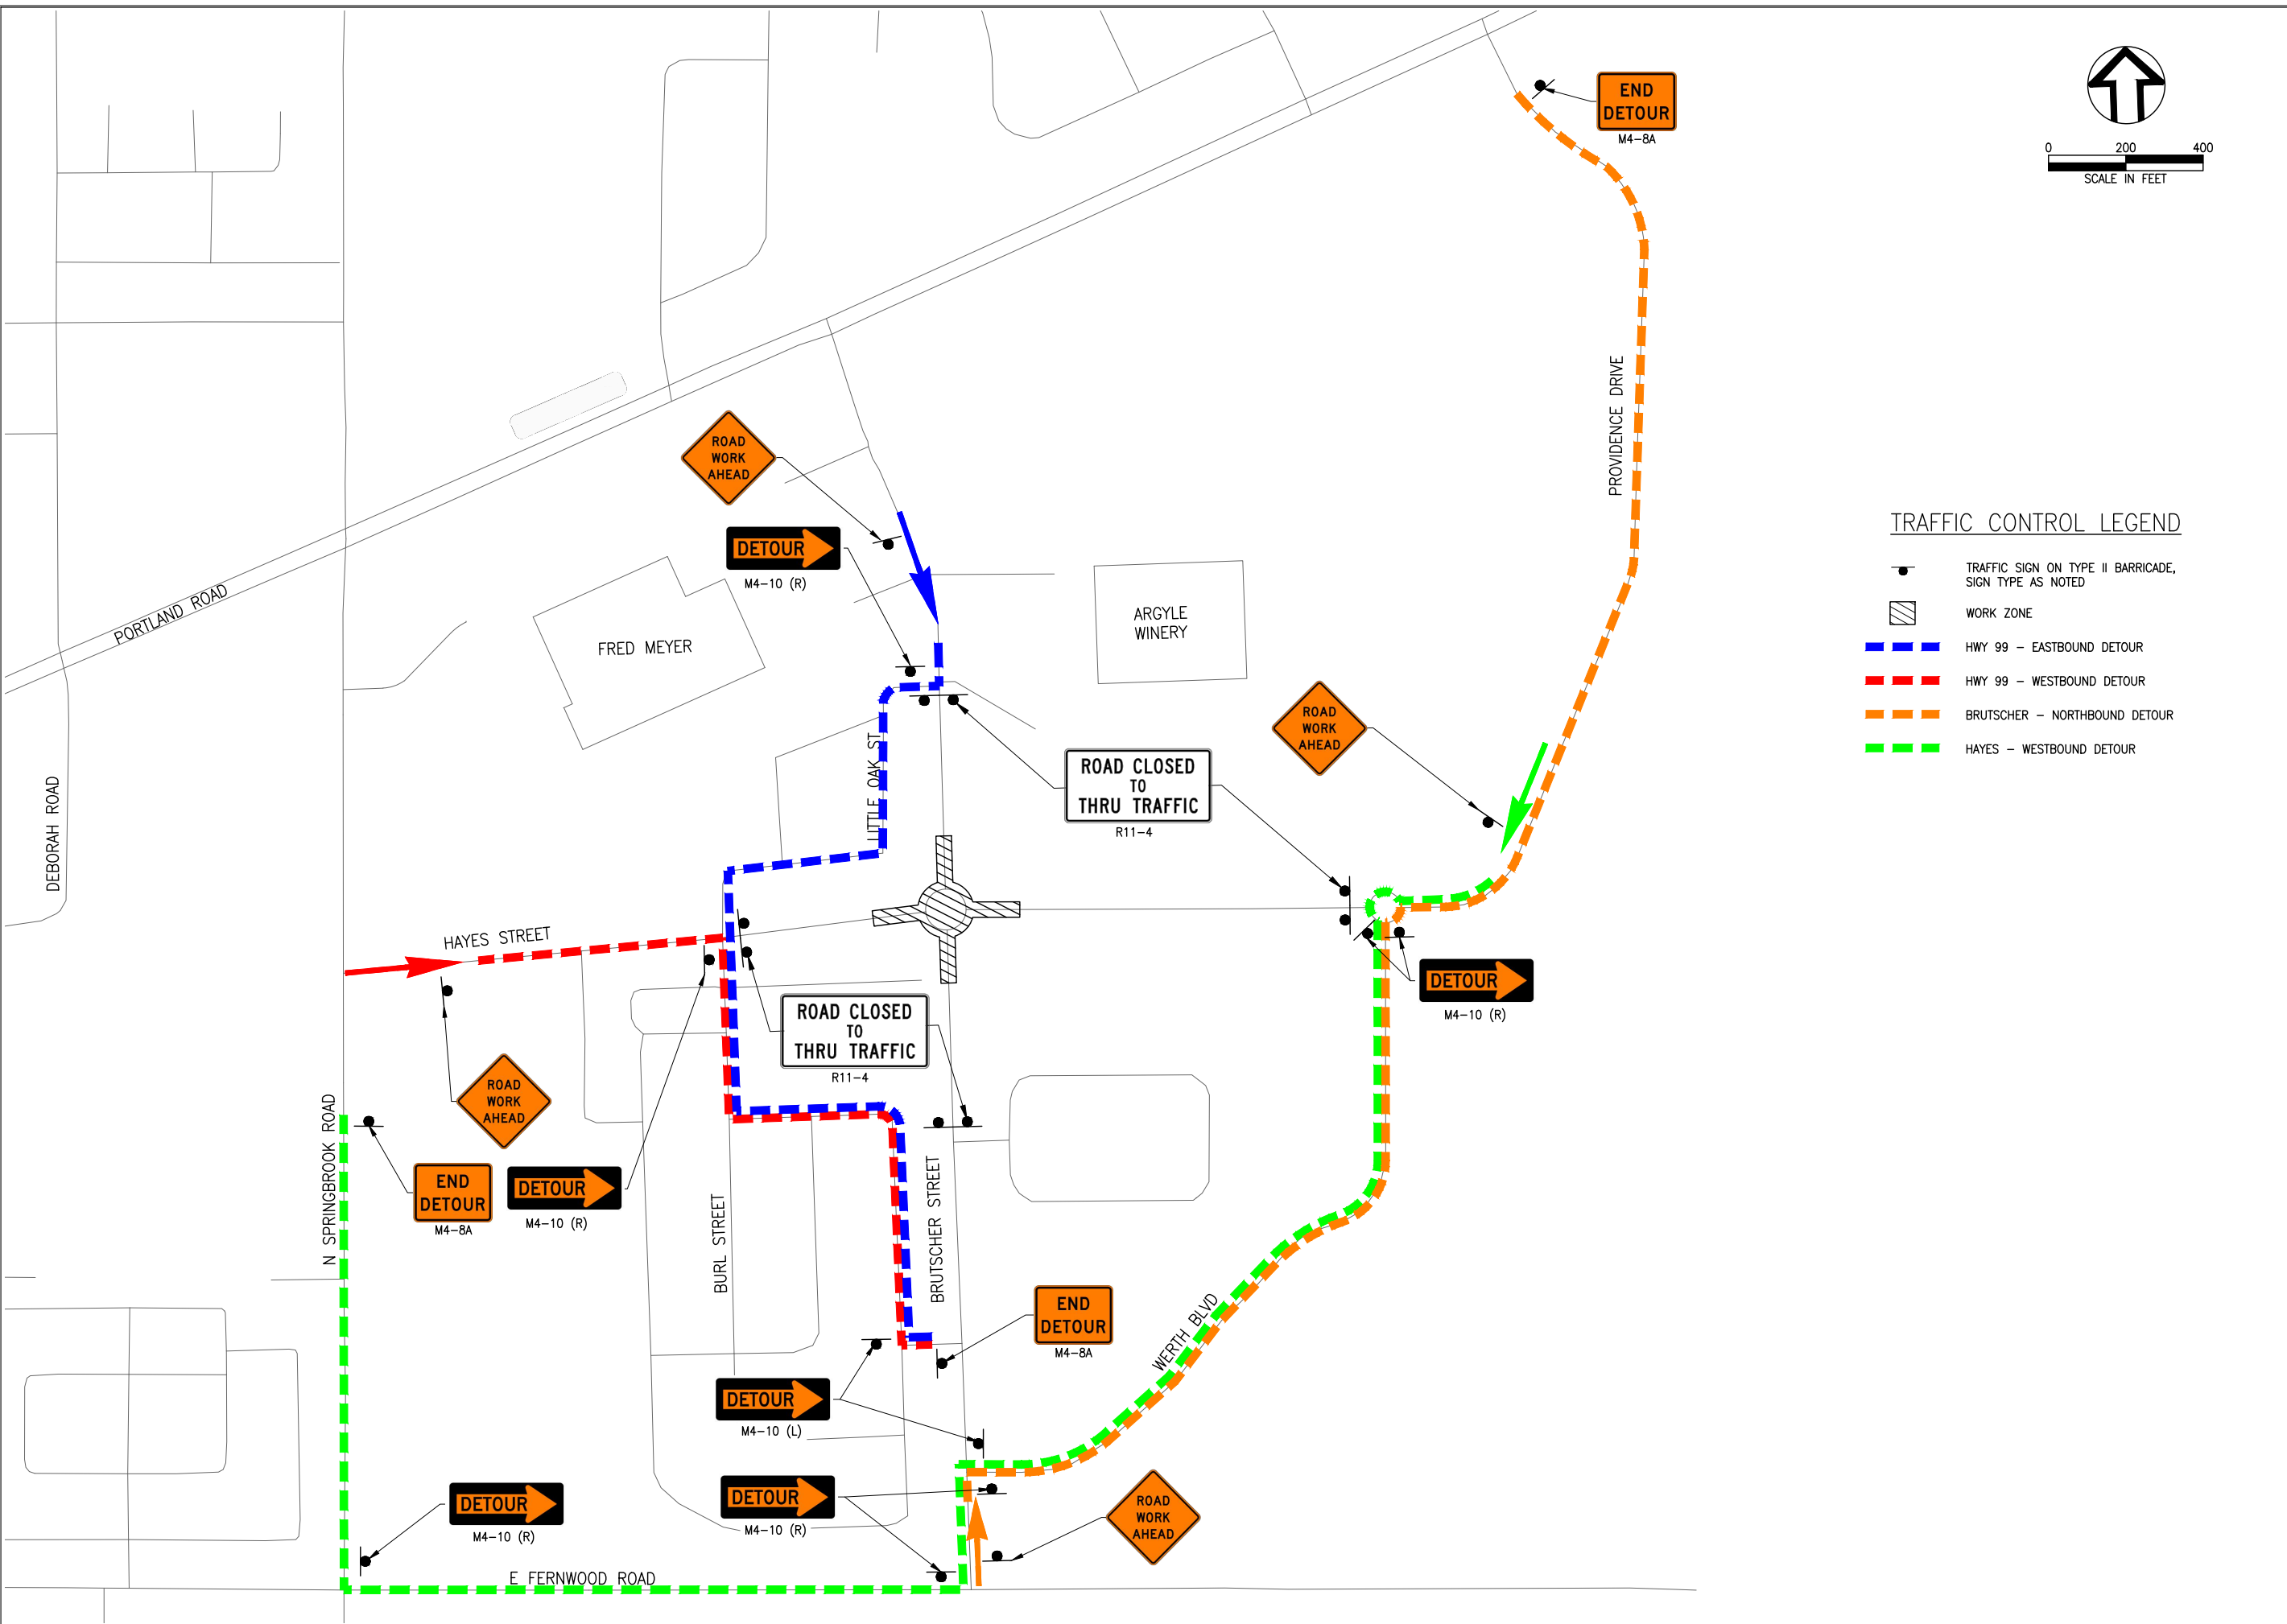

| NO. | REVISION | BY | DATE |
|-----|----------|----|------|
| | | | |
| | | | |

DESIGNED BY: JH
 DRAWN BY: TS
 CHECKED BY: WW

SCALE: 1" = 100'
 IF NOT ONE INCH ADJUST SCALE ACCORDINGLY

N BRUTSCHER STREET PHASE 3 TRAFFIC CONTROL

wallis engineering

PROJECT NO: 1538A
 DATE: 07/2022

City of Newberg

2022 PAVEMENT IMPROVEMENT PROJECT

DRAWING NO:
G8
 8 OF 37