



EXHIBIT K


Block Length/Perimeter Maps



**DAVID EVANS
AND ASSOCIATES INC.**
2100 SW River Parkway
Portland Oregon 97201
Phone: 503.223.6663

DESIGN STUDIO
Inspired. Livable. Places.

- LEGEND**
- BLOCK 1
 - BLOCK 2
 - BLOCK 3

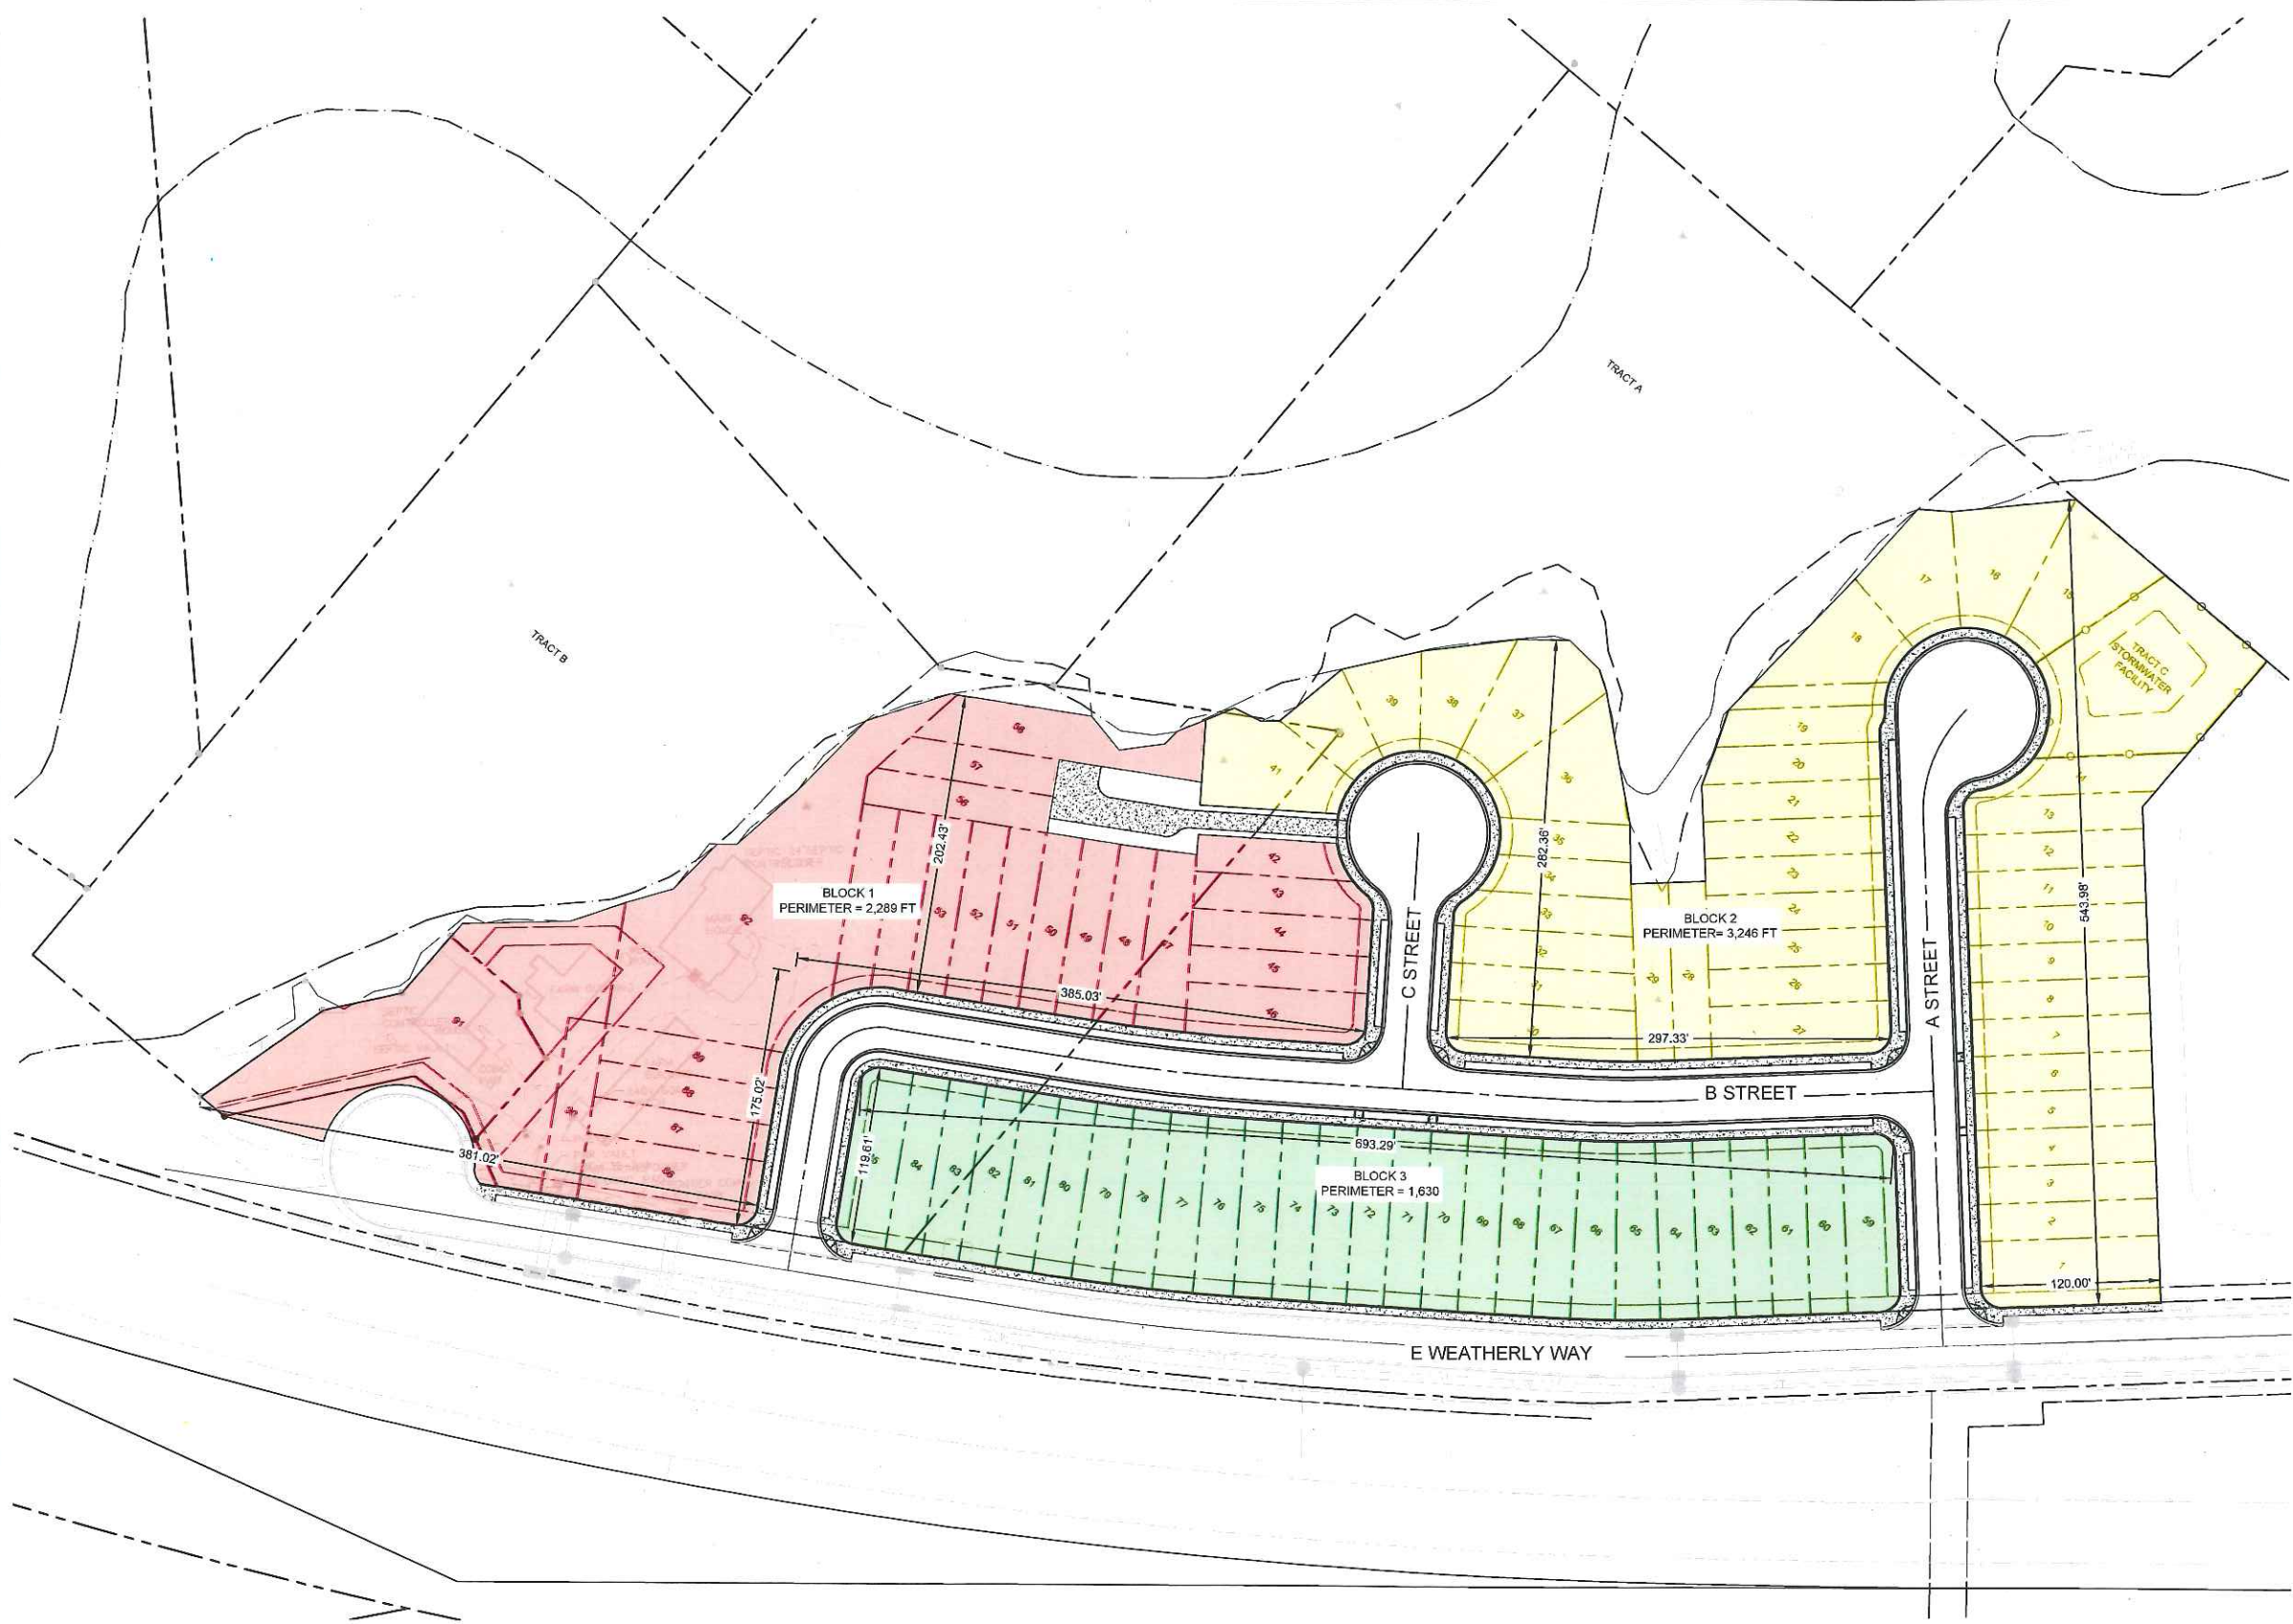

PROJECT
RIVERRUN (A SUBDIVISION)
RIVERRUN SUBDIVISION LLC
NEWBERG, OREGON


SHEET TITLE
**BLOCK EXHIBIT
(PHASE 1)**

PRELIMINARY

DATE: 06/25/18
DESIGN: NJRU
DRAWN: NJRU

SHEET NO.
BL01

PROJECT NO. DBVC0000-0002

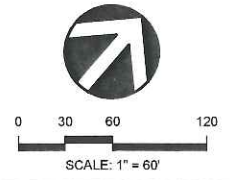


Plot Date: 6/26/2018 3:21 PM
 Save Date: 6/25/2018 1:42 PM
 By: Nathan Ruid
 Drawing File: P:\DBV\00000002\0400\04\DEVELOPMENT\SEC-BL-01-DBV\02002.dwg



**DAVID EVANS
AND ASSOCIATES INC.**
2100 SW River Parkway
Portland Oregon 97201
Phone: 503.223.6663

DESIGN STUDIO
Inspired. Usable. Placable.

LEGEND
BLOCK 4
BLOCK 5
BLOCK 6

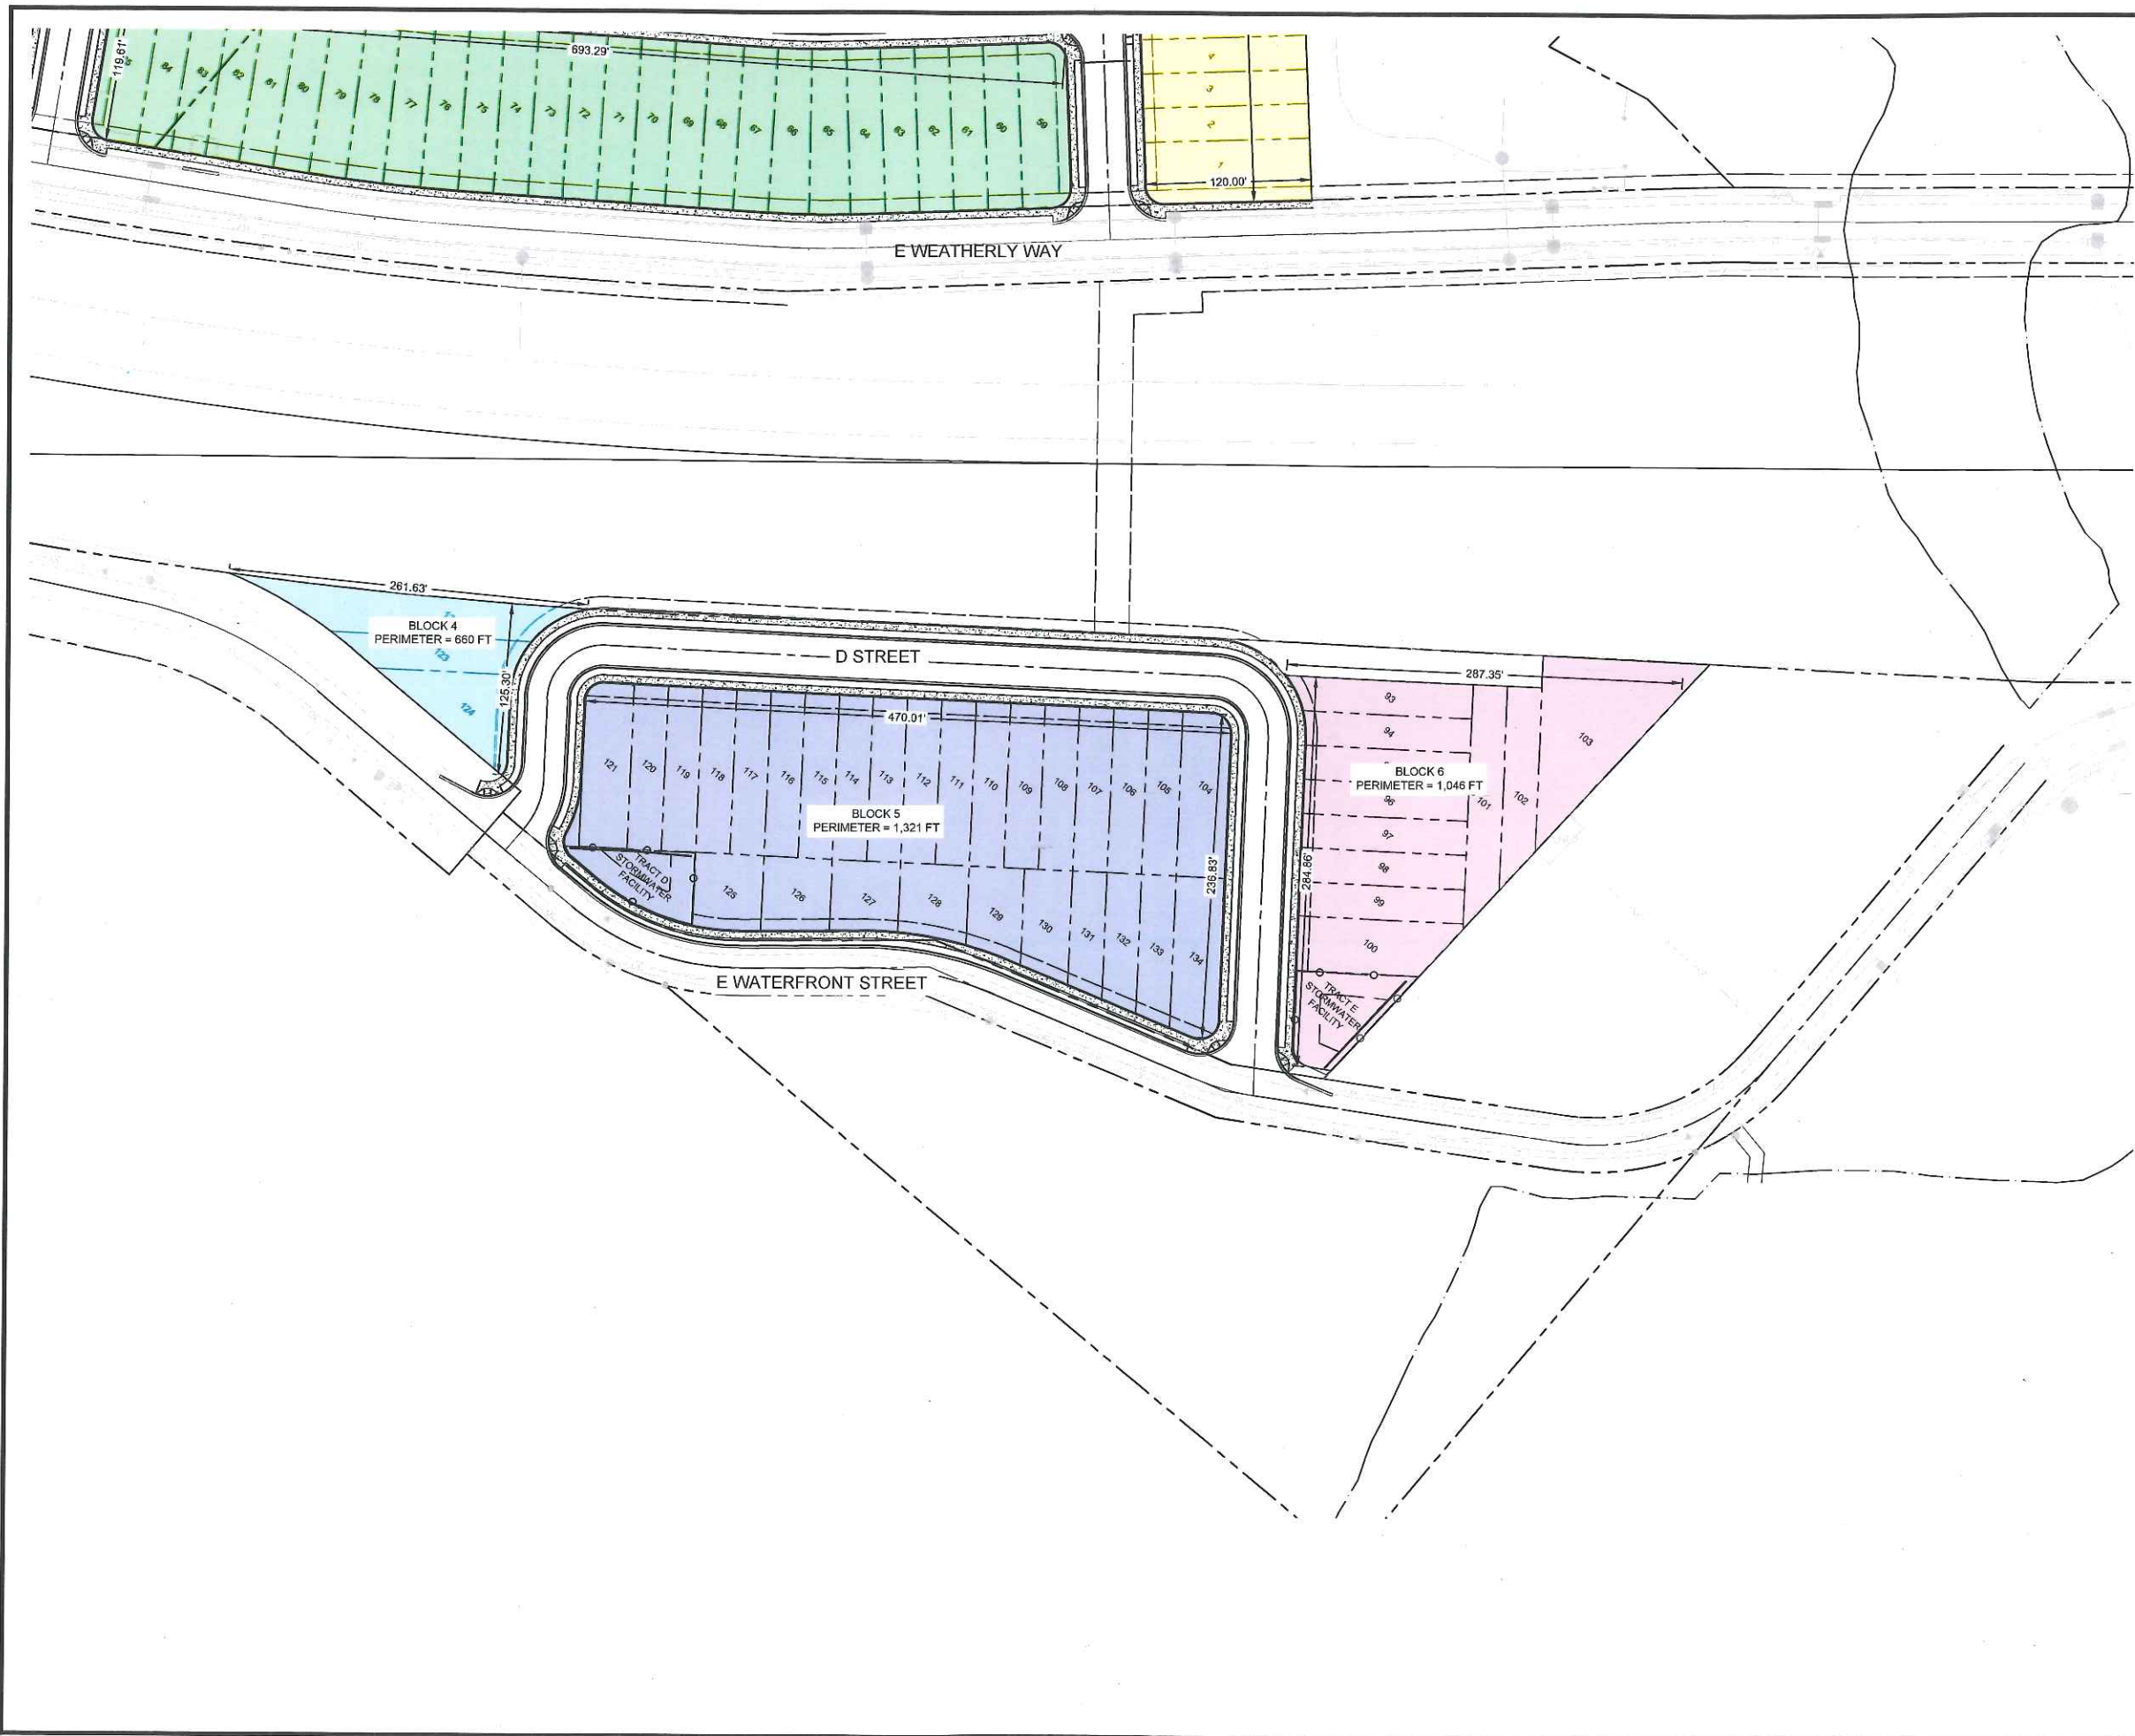


PROJECT
**RIVERRUN (A SUBDIVISION)
RIVERRUN SUBDIVISION LLC
NEWBERG, OREGON**

SHEET TITLE
**BLOCK EXHIBIT
(PHASE 2)**

PRELIMINARY

DATE: 06/25/18
DESIGN: NJRU
DRAWN: NJRU

SHEET NO.
BL02
PROJECT NO. DBV0000-0002

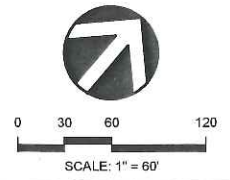

Plot Date: 06/25/18 1:22 PM
 Save Date: 06/25/18 1:49 PM
 By: NJRU
 Drawing File: P:\DBV\00000002\040004\EXHIBIT\EC-BL_001\DBV\0002.dwg