


Safe Routes to School Concept Plan
 City of Newberg - Edwards Elementary
 August 2020

Legend

- Existing Crosswalk Replacement
- Existing Crosswalk
- Crosswalk Installation
- Existing Curb Ramp
- Curb Ramp Installation
- R1-6c Installation
- Stop Sign Installation (Change Two Way Controlled to Allway Controlled)
- Sidewalk Repair/Installation



Not to Scale

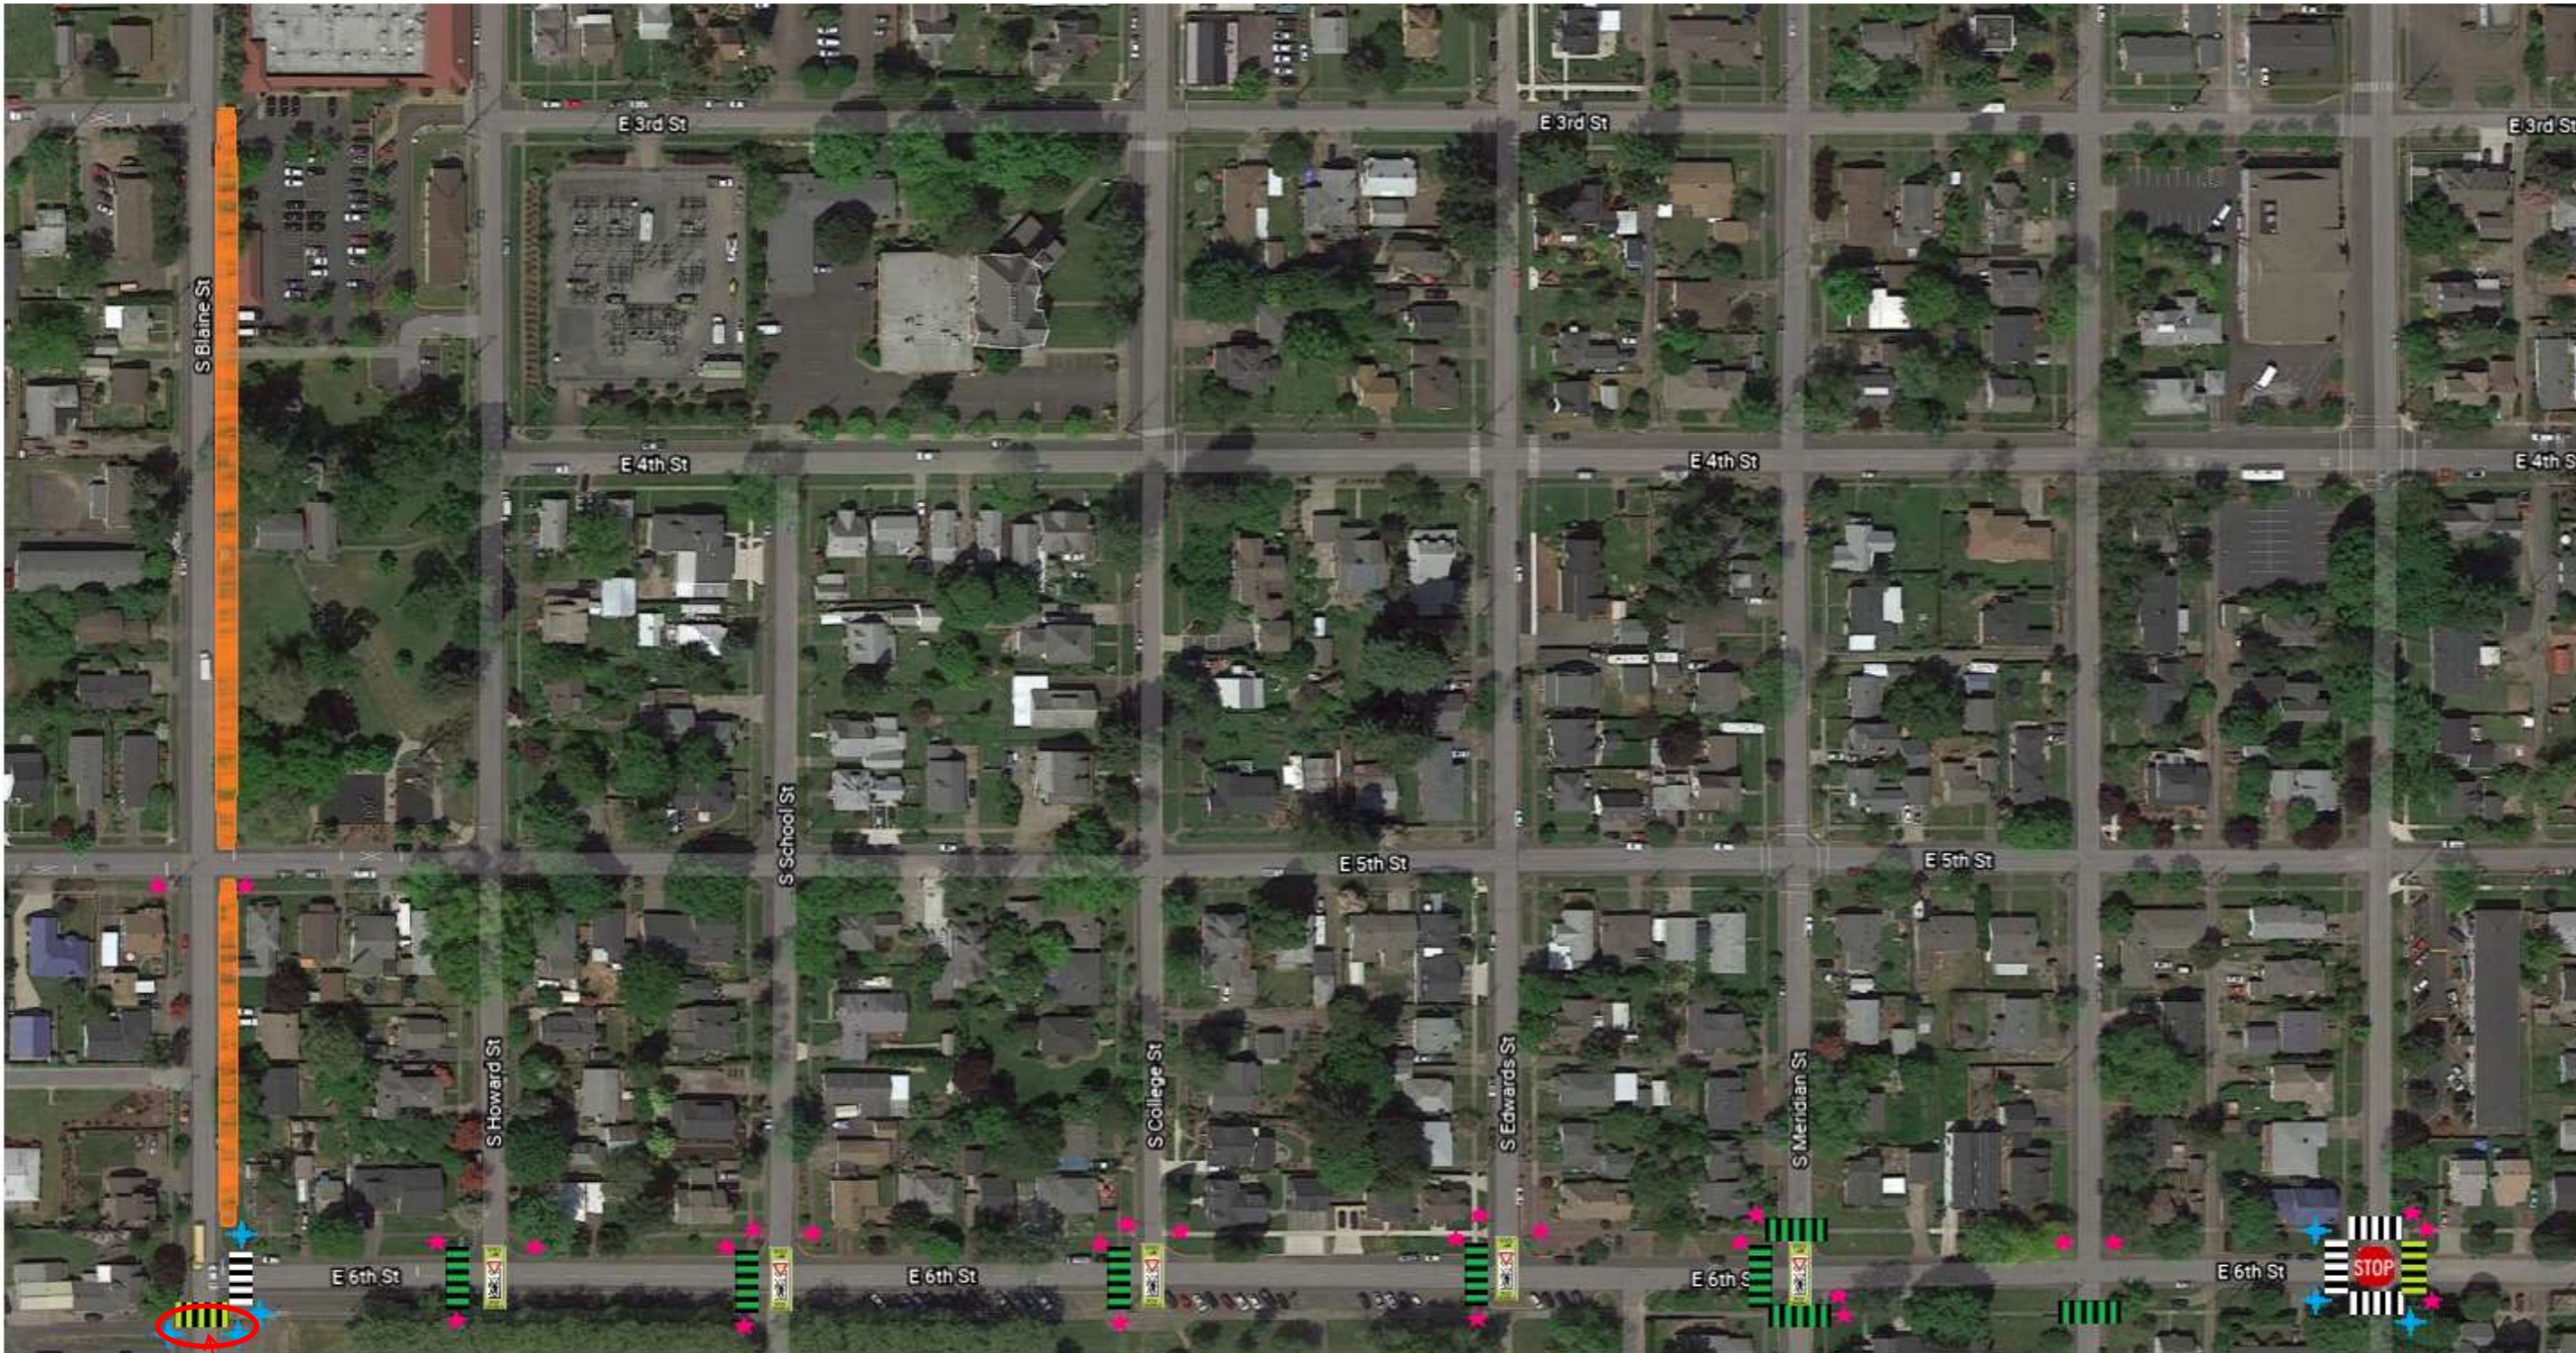

NOT PART OF THE PROJECT INCLUDED IN THE AUGUST 2020 SRTS GRANT APPLICATION. THESE ELEMENTS, TO BE PART OF A FUTURE PROJECT, ARE SHOWN FOR REFERENCE ONLY.