



P:\17283-JTS-CRESTVIEW CROSSING\CADD\EXHIBITS\2018-07-17 PHASING EXHIBIT\17283-EXH-FPHASING PLAN.DWG

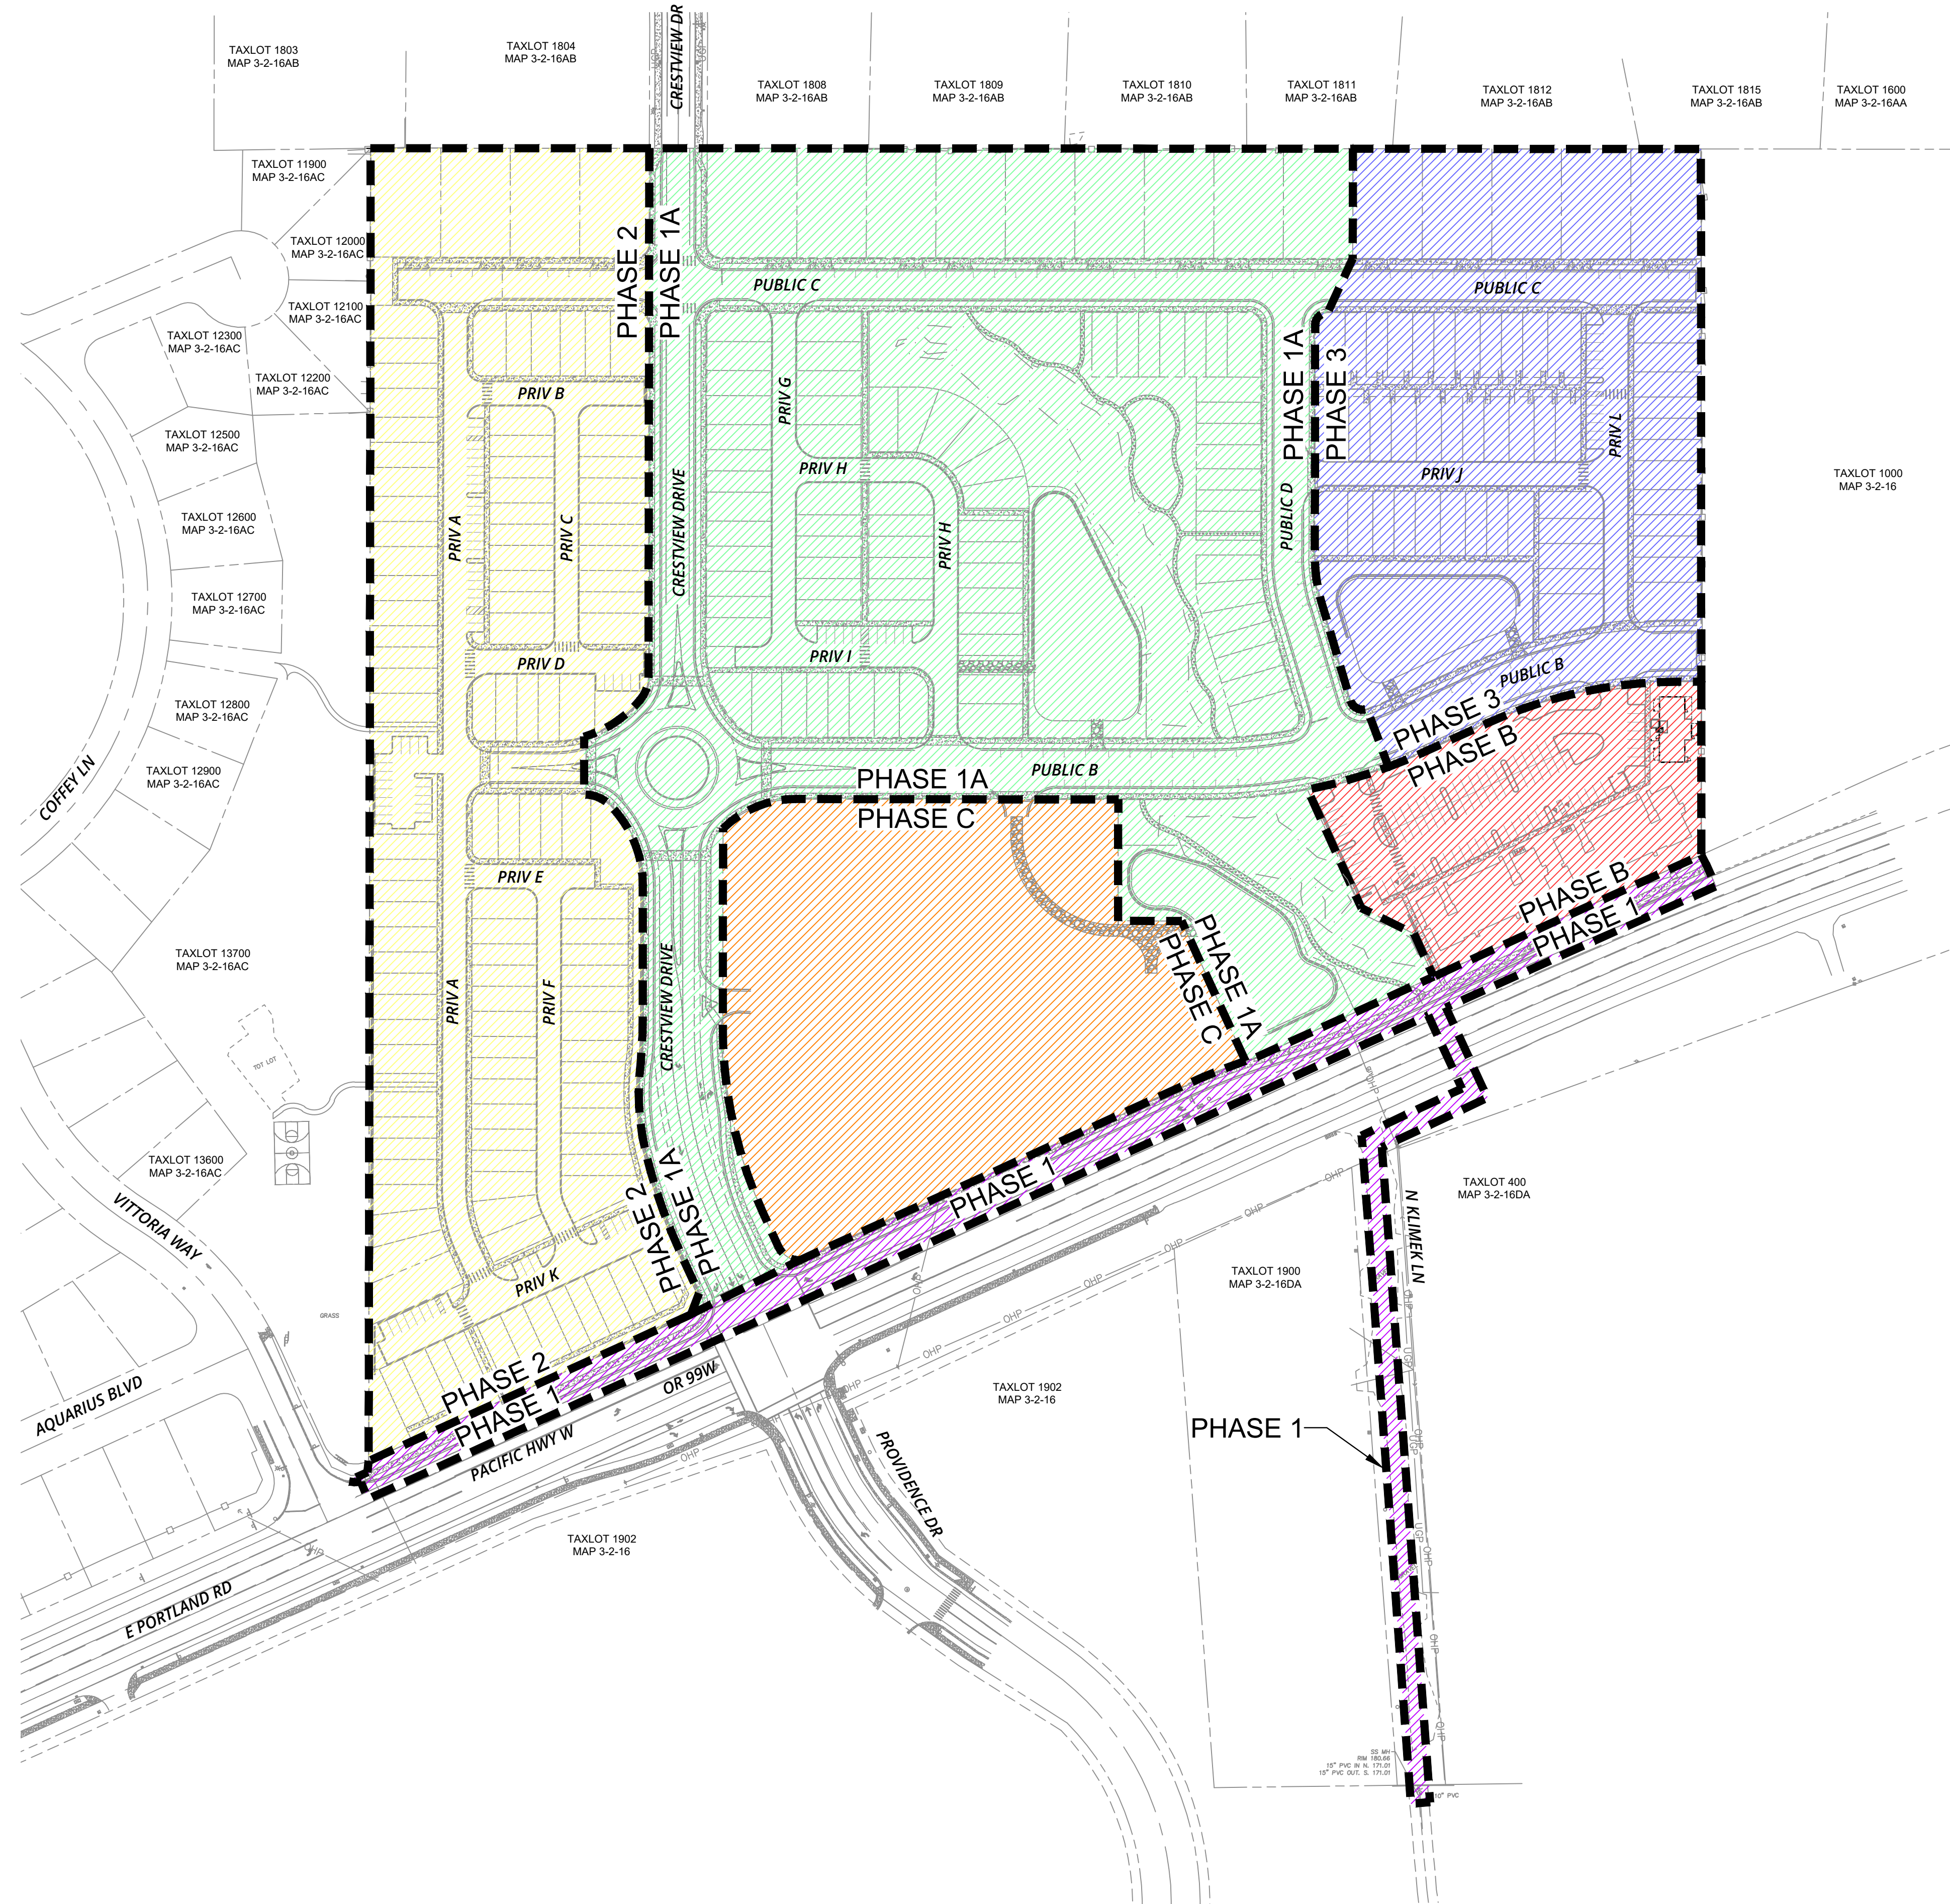

**LEGEND**

	PHASE 1
	PHASE 1A
	PHASE 2
	PHASE 3
	PHASE B (ANYTIME AFTER PHASE 1)
	PHASE C (ANYTIME AFTER PHASE 1)

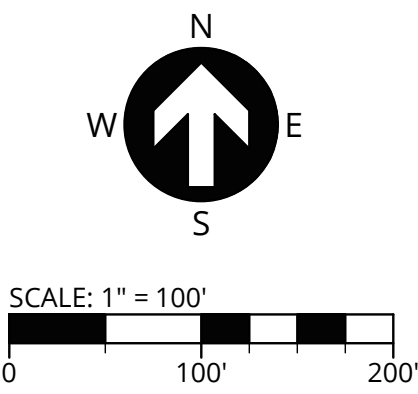

PUBLISH DATE  
**07.18.2018**  
ISSUED FOR  
LAND USE DOCUMENTS

PHASING PLAN  
**CRESTVIEW CROSSING**  
PLANNED UNIT DEVELOPMENT  
JT SMITH COMPANIES  
NEWBERG, OR

**3J CONSULTING**  
CIVIL ENGINEERING  
WATER RESOURCES  
LAND USE PLANNING  
5075 SW GRIFFITH DRIVE, SUITE 150, BEAVERTON, OR 97005

PROJECT INFORMATION  
3J PROJECT # | 17393  
TAX LOT(S) | 352W16 13800, 1100  
LAND USE # | N/A  
DESIGNED BY | ARS, JEJ, BMO  
CHECKED BY | AJM, RGW

SHEET NUMBER  
**EXH**