


# EXHIBIT I

---

## Conceptual Architectural Plans (3-Bedroom “Solar”)



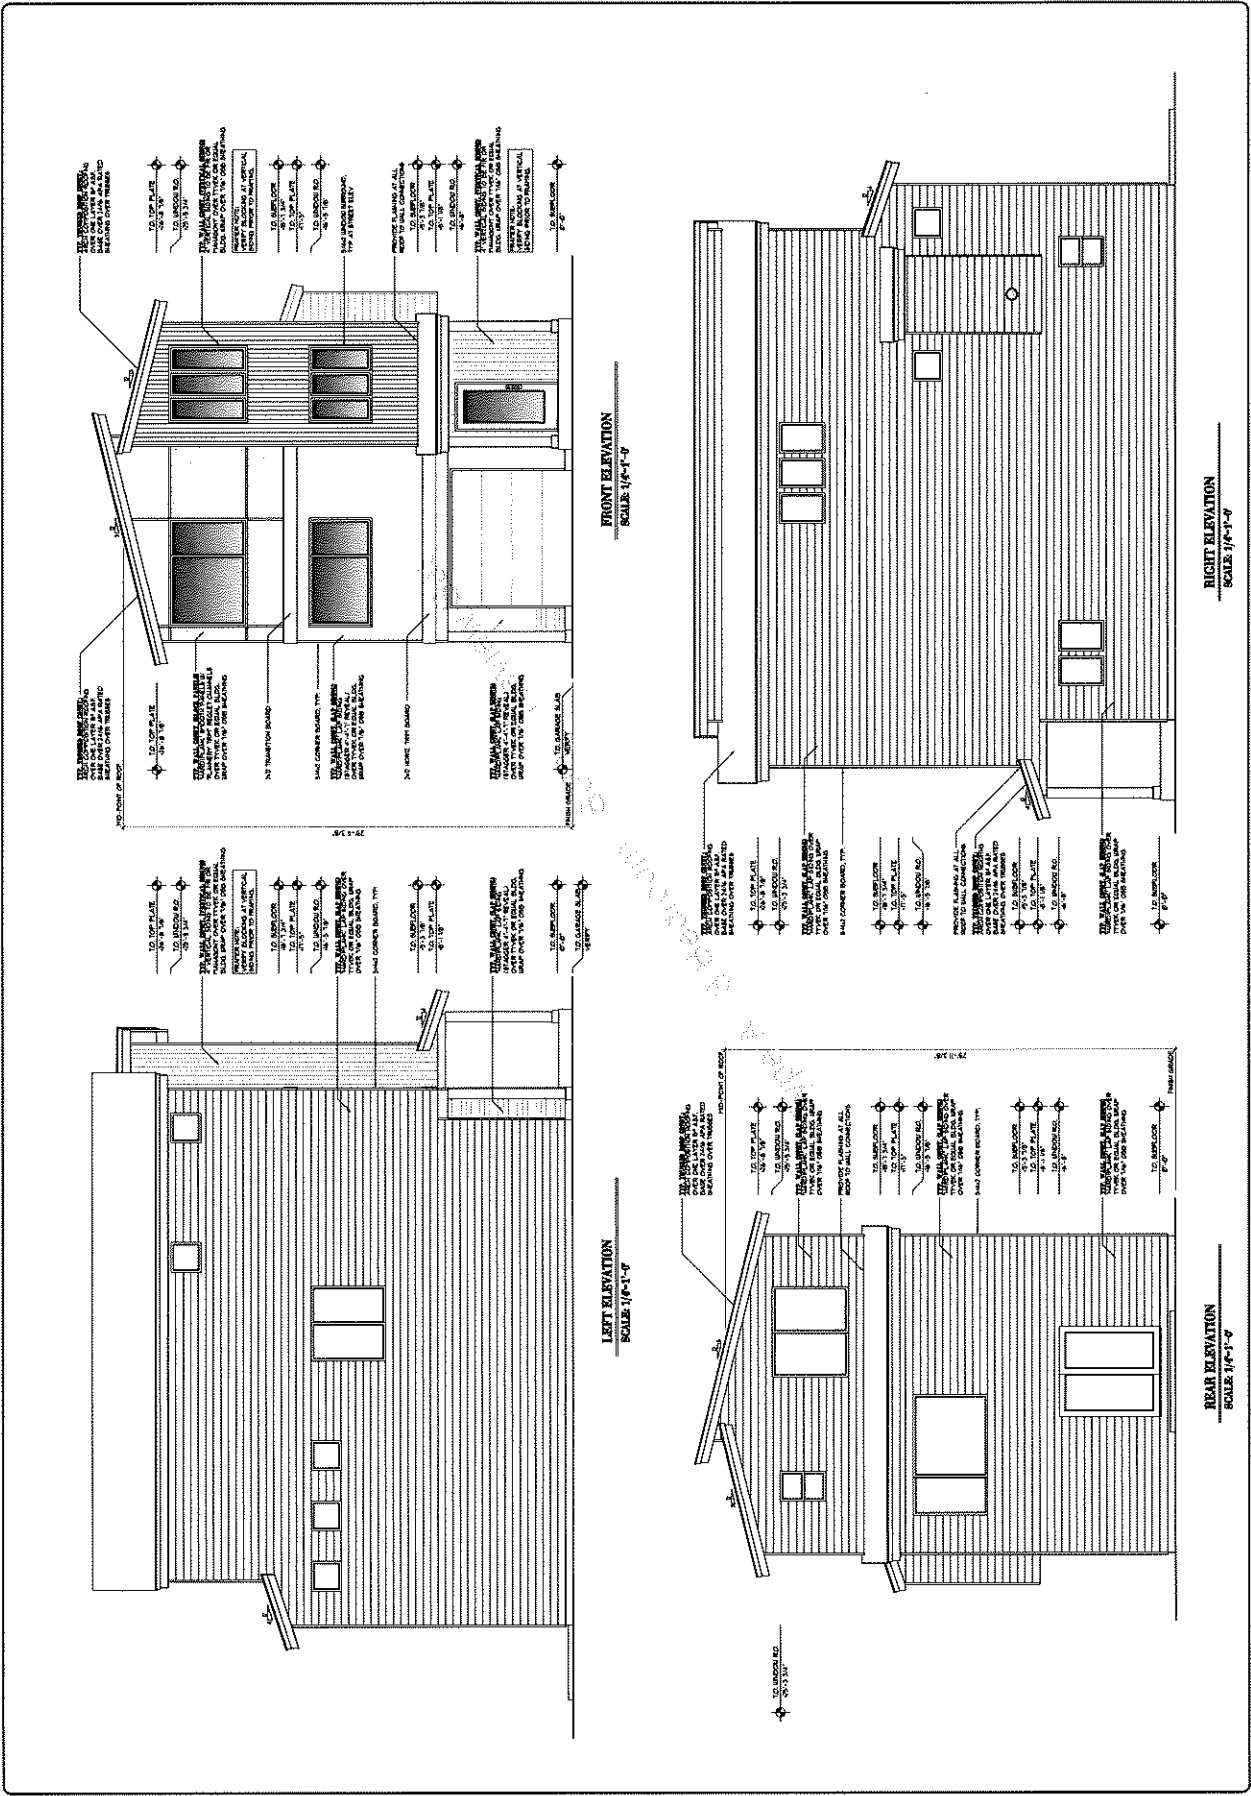

1,947 TOTAL SQUARE FEET

# LOGAN

LOT TBD RIVERLANDS


PLAN NUMBER 111312

RIVERLANDS SUBDIVISION, LLC





DATE: \_\_\_\_\_  
SCALE: 1/4" = 1'-0"  
SHEET NO. 2

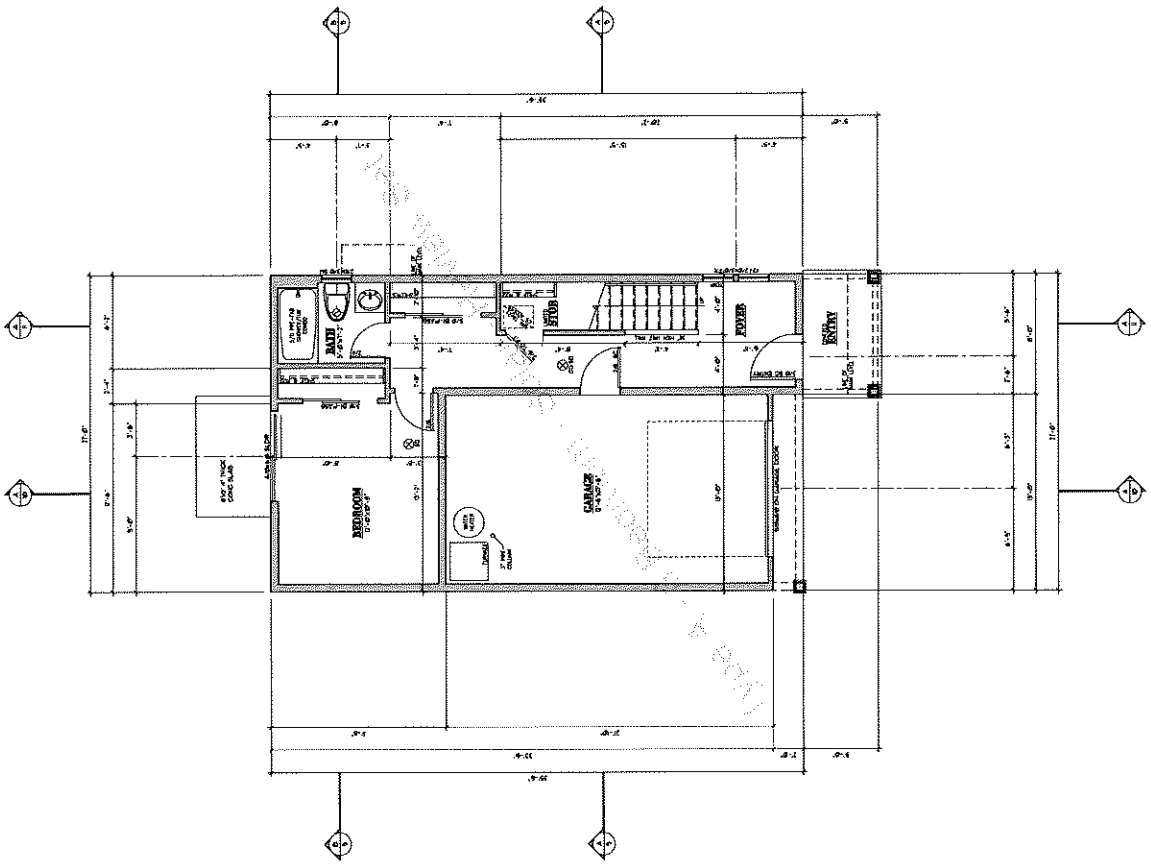

LOWER LEVEL FLOOR PLAN  
SCALE: 1/4" = 1'-0"  
48596 FT.

1,847 TOTAL SQUARE FEET

PLAN NUMBER 111312

# LOGAN

LOT 18D RIVERLANDS


RIVERLANDS SUBDIVISION, LLC





DATE: 11/05/2019  
DATE: 11/05/2019

# 3

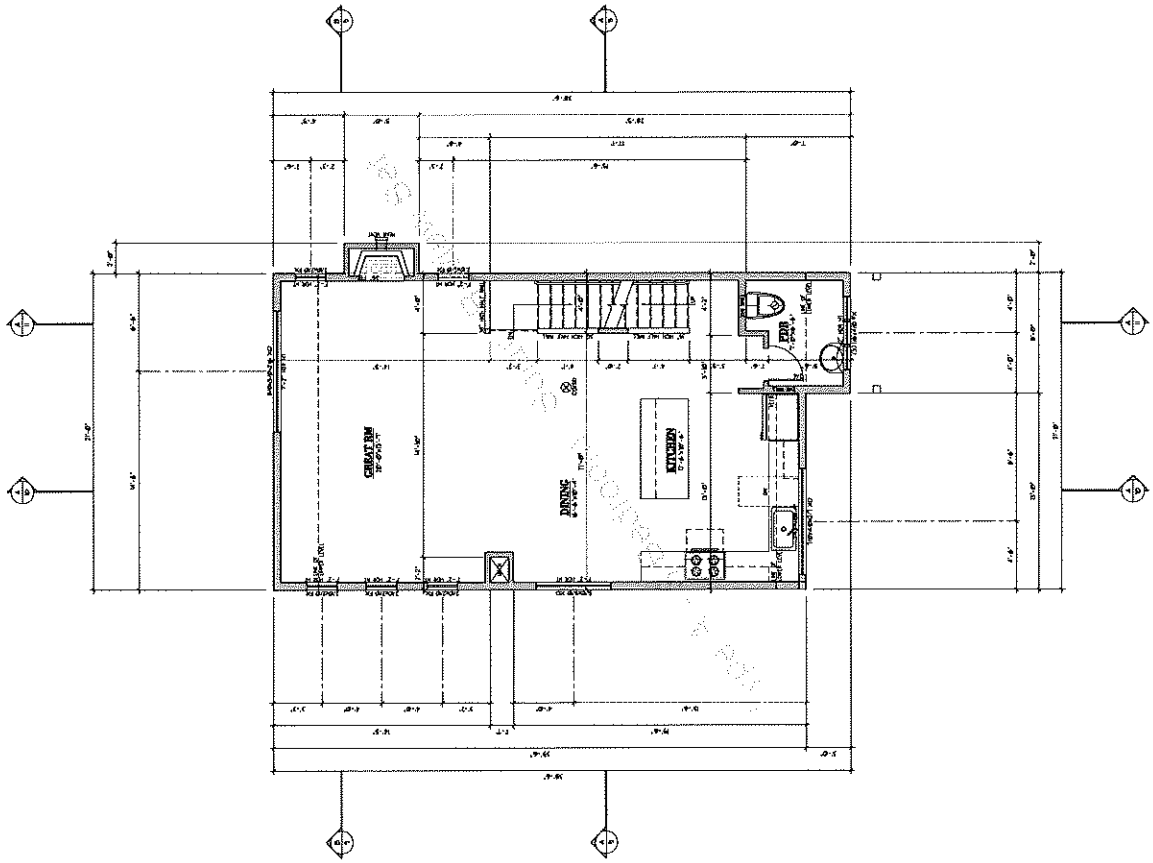

MAIN LEVEL FLOOR PLAN  
SCALE: 1/4" = 1'-0"  
76'-00" FT.

CDS NAME: \_\_\_\_\_ DATE: \_\_\_\_\_




**Suntei**  
DESIGN INC.

1885 Boone Ferry Road, Suite 201, Lake Oswego, Oregon 97035  
Tel: (503) 524-9555 Fax: (503) 524-9355  
www.sunteidesign.com

RIVERLANDS SUBDIVISION, LLC  
PLAN NUMBER 111312

LOT TBD RIVERLANDS  
1,847 TOTAL SQUARE FEET

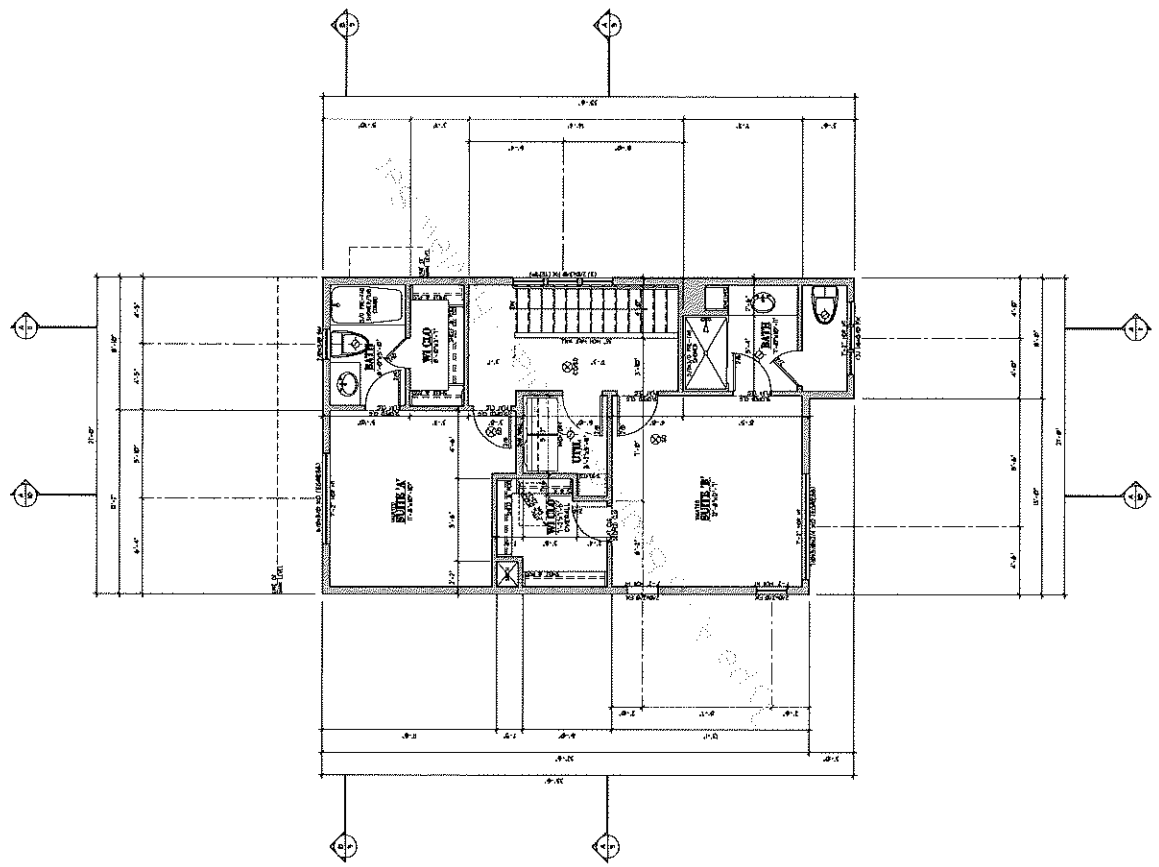

UPPER LEVEL FLOOR PLAN  
SCALE: 1/4" = 1'-0" 706 SQ. FT.