



# EXHIBIT J

---


Conceptual Architectural Plans  
(2-Bedroom “Solar”)

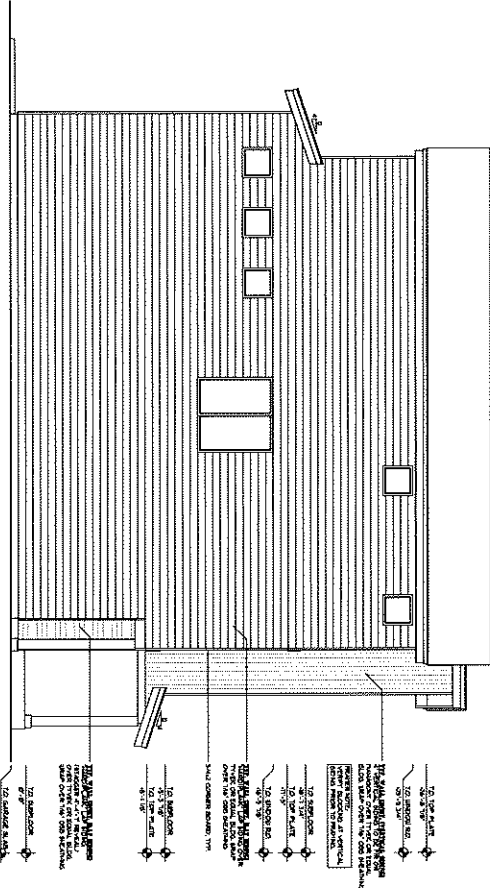


LEFT ELEVATION  
SCALE 1/4"=1'-0"

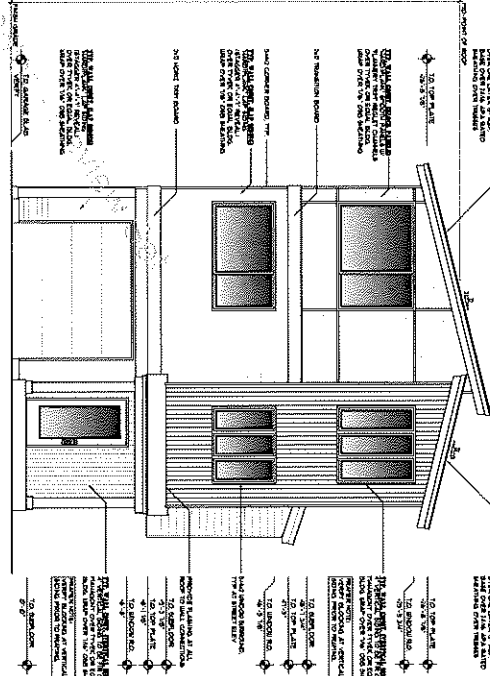

FRONT ELEVATION  
SCALE 1/4"=1'-0"

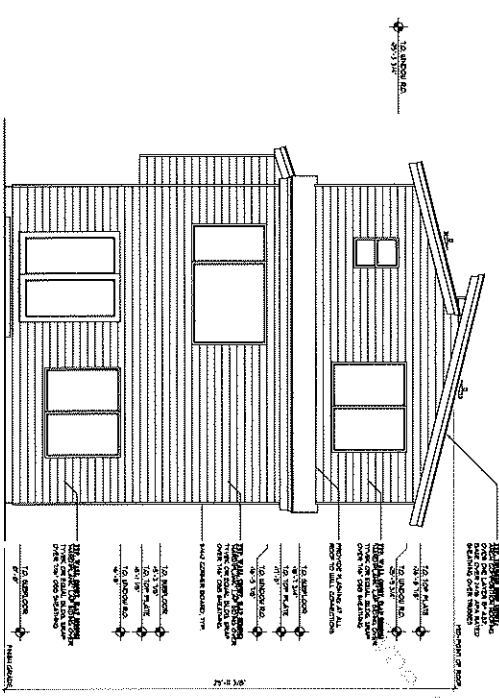

REAR ELEVATION  
SCALE 1/4"=1'-0"

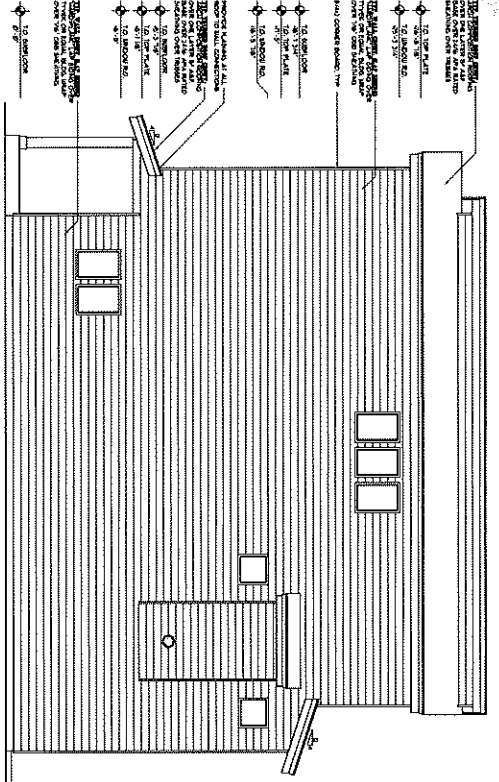

RIGHT ELEVATION  
SCALE 1/4"=1'-0"

DATE: 11/15/11  
DRAWN BY: J.A.B./S.M.  
SCALE: AS SHOWN




**Suntel**  
DESIGN, INC.  
16865 Boones Ferry Road, Suite 201, Lake Oswego, Oregon 97035  
Tel: (503) 624-0555 Fax: (503) 624-0155  
www.suntelid.com

RIVERLANDS SUBDIVISION, LLC  
PLAN NUMBER 111312

**LOGAN**

LOT TBD RIVERLANDS  
1,847 TOTAL SQUARE FEET

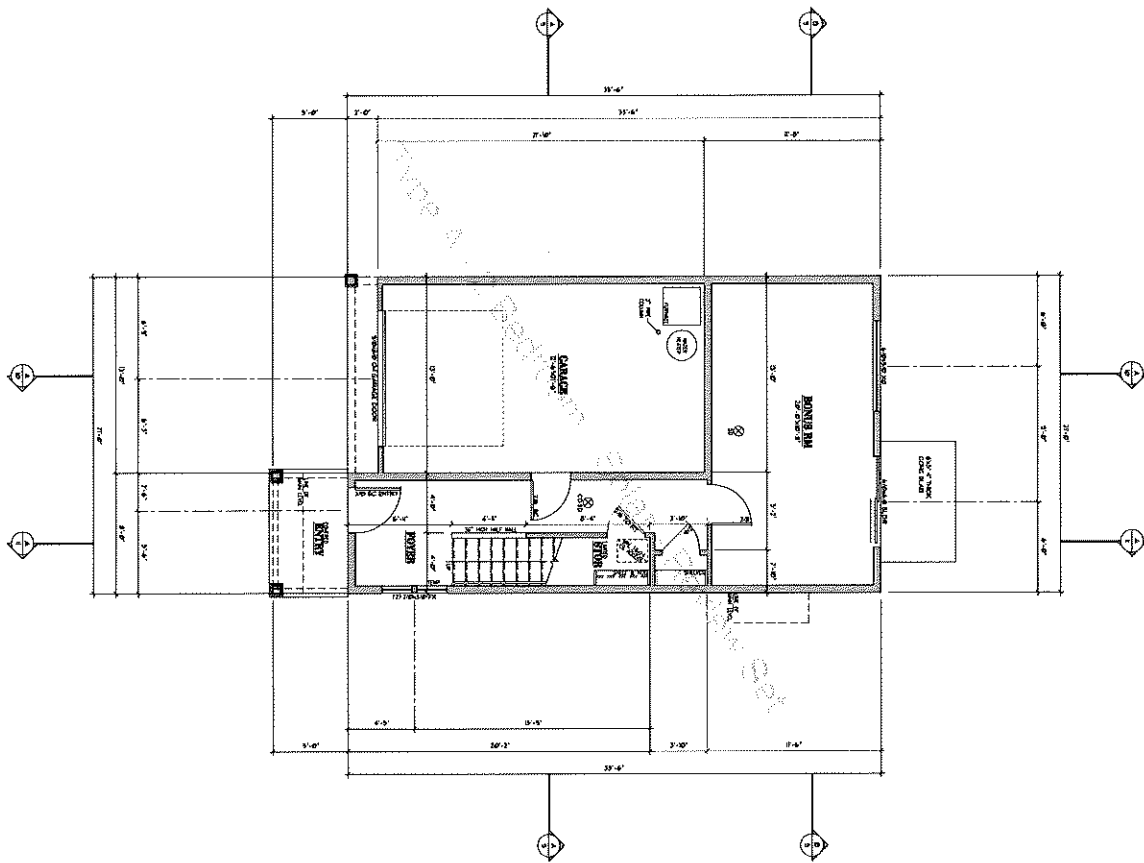

LOWER LEVEL FLOOR PLAN  
 SCALE: 1/4" = 1'-0"  
 438 SQ. FT.

2




**Suntel**  
 DESIGN INC.  
 16855 Boone Ferry Road, Suite 201, Lake Oswego, Oregon 97035  
 Tel: (503) 624-0555-Fax: (503) 624-0150  
 www.sunteldesign.com


RIVERLANDS SUBDIVISION, LLC

LOT TBD RIVERLANDS

LOGAN

PLAN NUMBER 111312

1,847 TOTAL SQUARE FEET

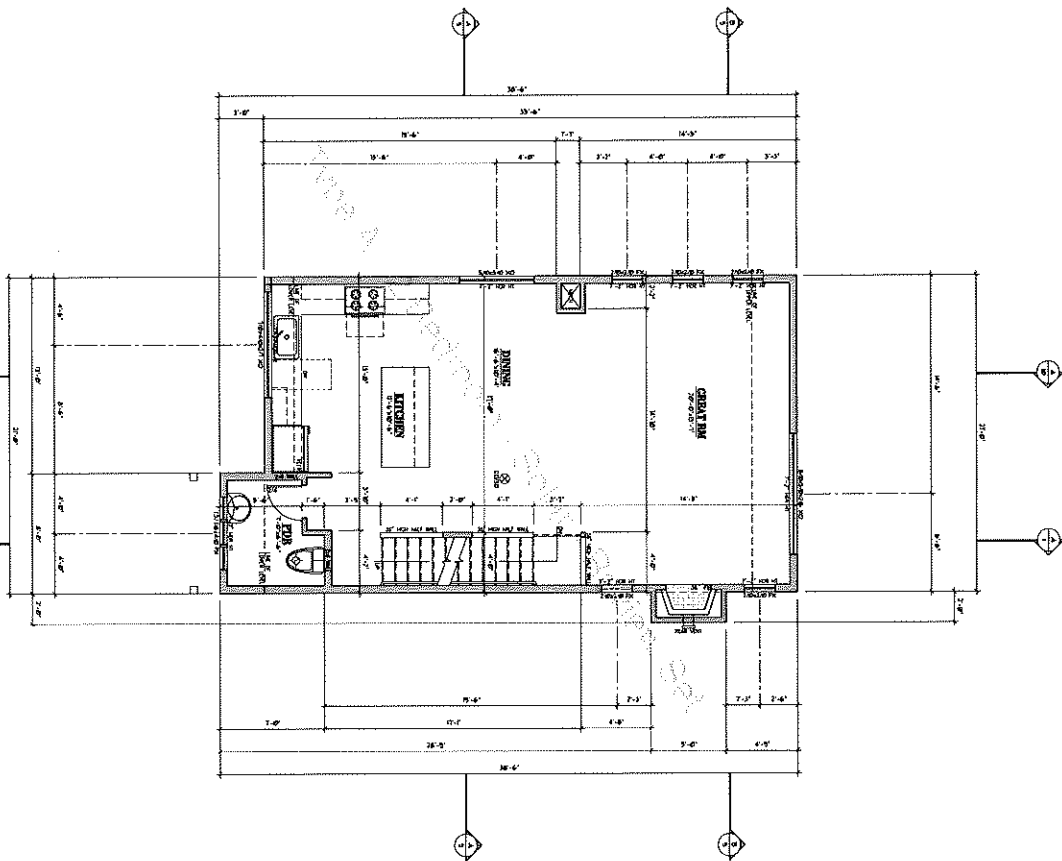

**MAIN LEVEL FLOOR PLAN**  
 SCALE: 1/4"=1'-0"  

**3**




**Suntel**  
 DESIGN, INC.

16665 Boones Ferry Road, Suite 201, Lake Oswego, Oregon 97035  
 Tel: (503) 624-0555-Fax: (503) 624-0155  
 www.suntel-design.com


RIVERLANDS SUBDIVISION, LLC

**LOGAN**

PLAN NUMBER 111312

LOT TBD RIVERLANDS

1,847 TOTAL SQUARE FEET

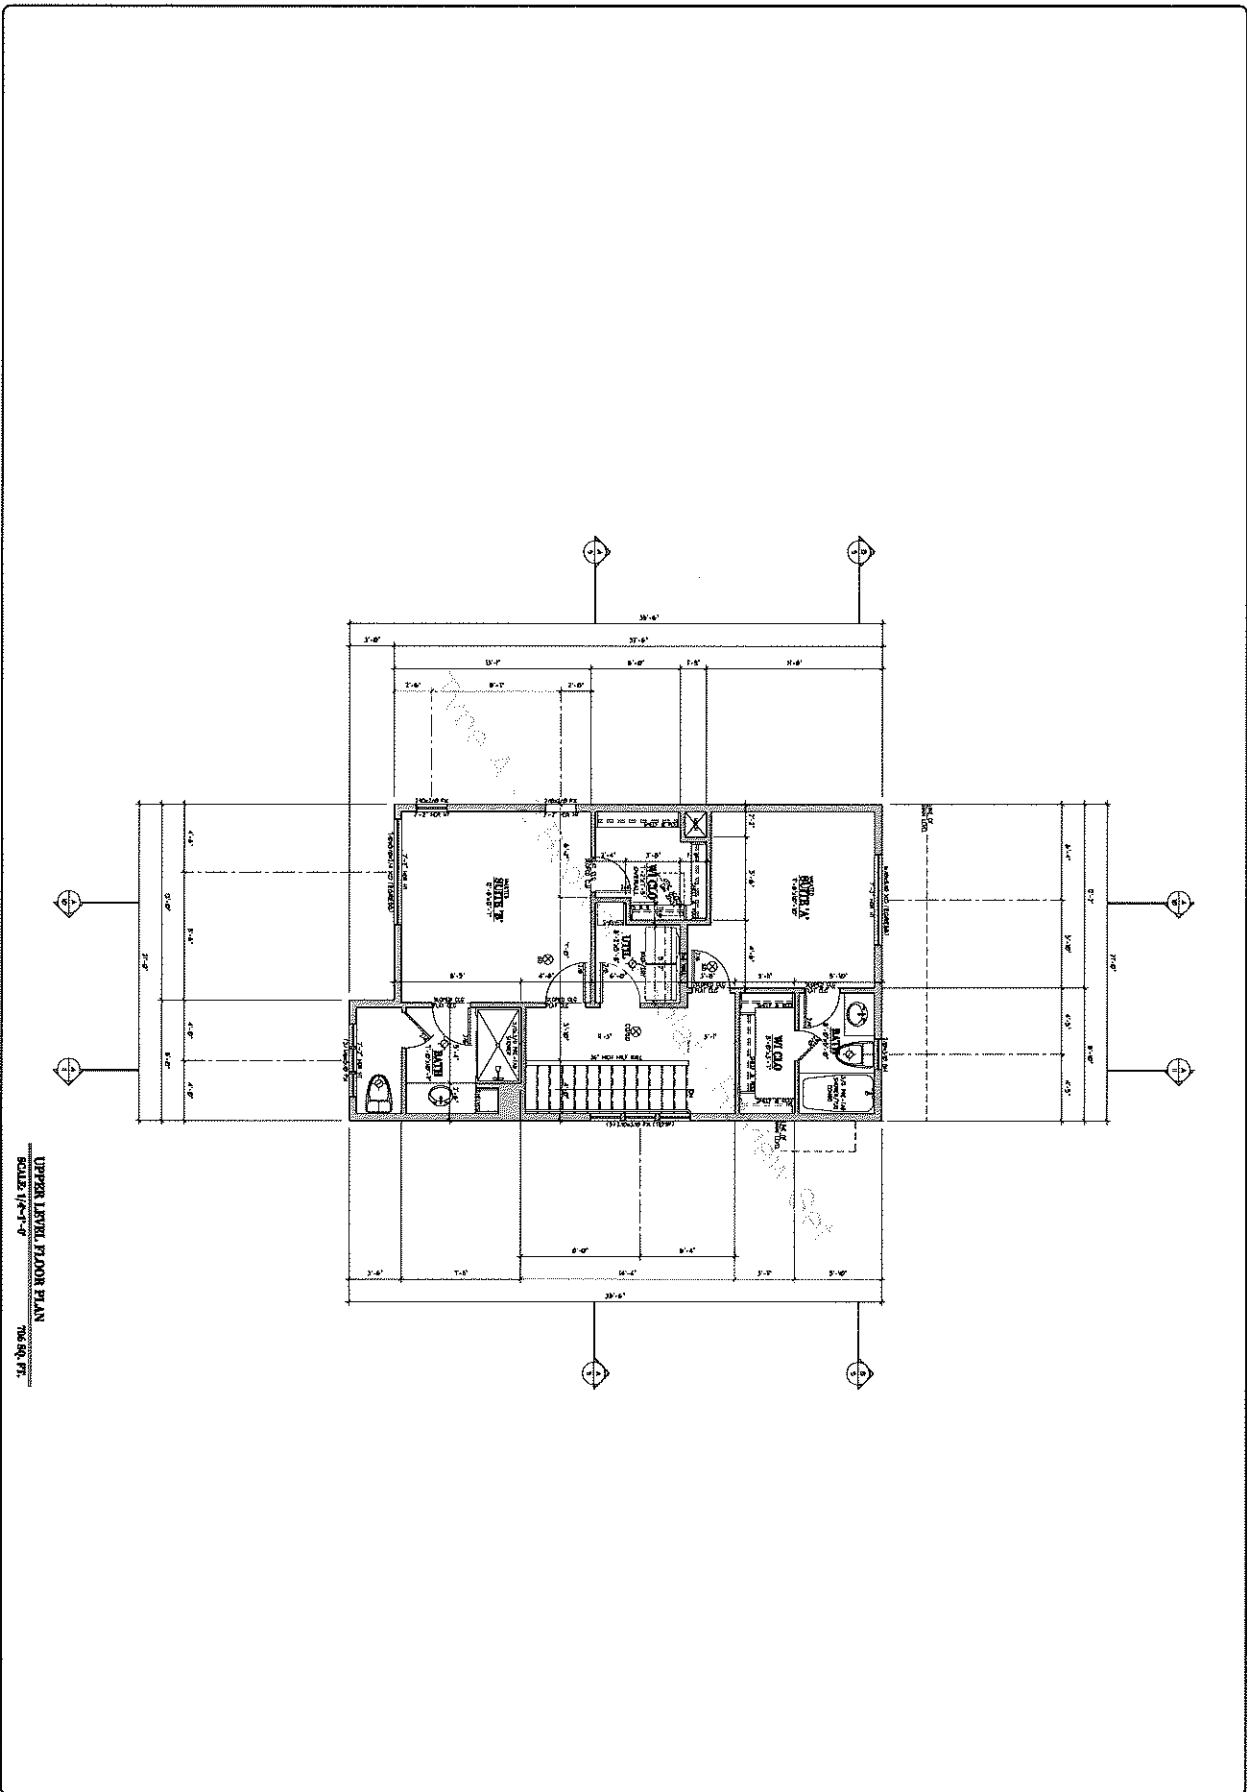

UPPER LEVEL FLOOR PLAN  
SCALE: 1/4" = 1'-0"

4




**Suntel**  
DESIGN, INC.  
10665 Boones Ferry Road, Suite 201, Lake Oswego, Oregon 97035  
Tel: (503) 624 0555-Fax: (503) 624 6155  
www.sunteldesign.com

RIVERLANDS SUBDIVISION, LLC  
LOT TBD RIVERLANDS

**LOGAN**

PLAN NUMBER 111312  
1,847 TOTAL SQUARE FEET