

 Richards  
 Architecture  
 and Planning  
 LLC  
 Box 536  
 Lynnwood, WA  
 98046-5363  
 Tel/Fax: 425.741.9493



 RICHARD A. RICHARDS  
 LICENSE NO. 14100  
 EXPIRES 12/31/2022

**Meadow Brook Villas**  
**Building C**  
**Newberg, OR**


Project Number	A	
Building E		
Project Date	2/11/2020	
Sheet Number	02/12/20	
Revisions		
NO.	Description	Date
1		
2		
3		
4		
5		
6		
7		

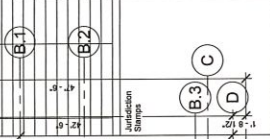

BASEMENT AND 1ST  
 FLOOR PLANS  
**A101**  
 Scale 1/8" = 1'-0"

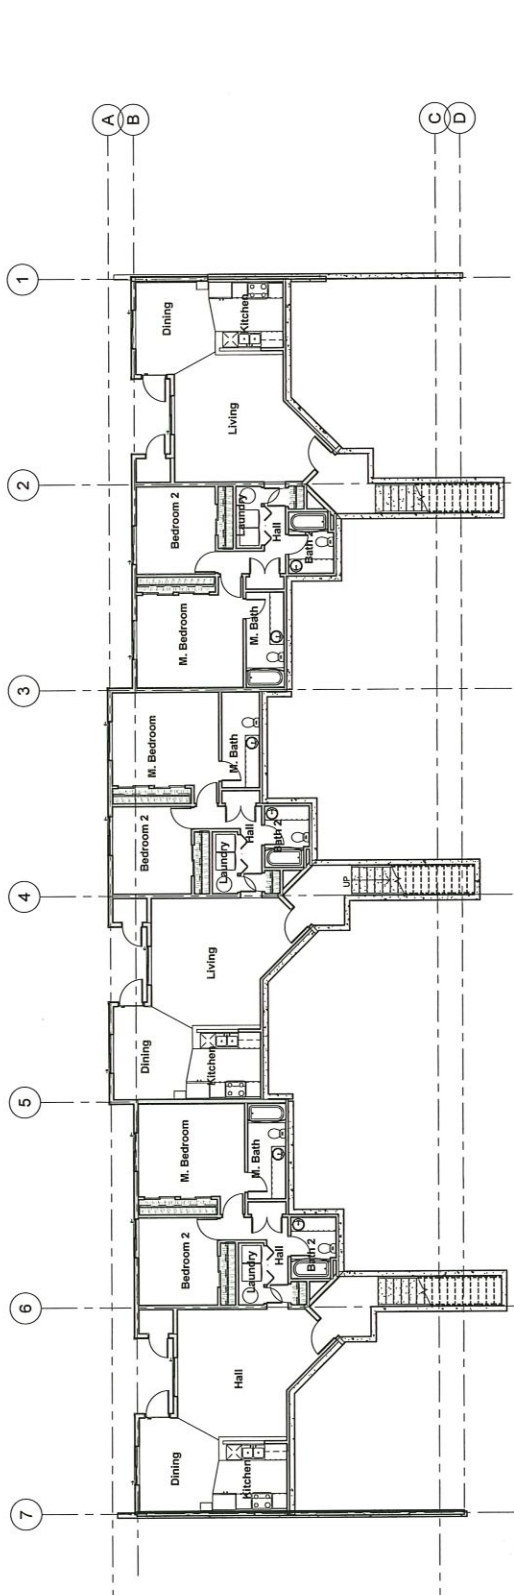

① Basement  
1/8" = 1'-0"

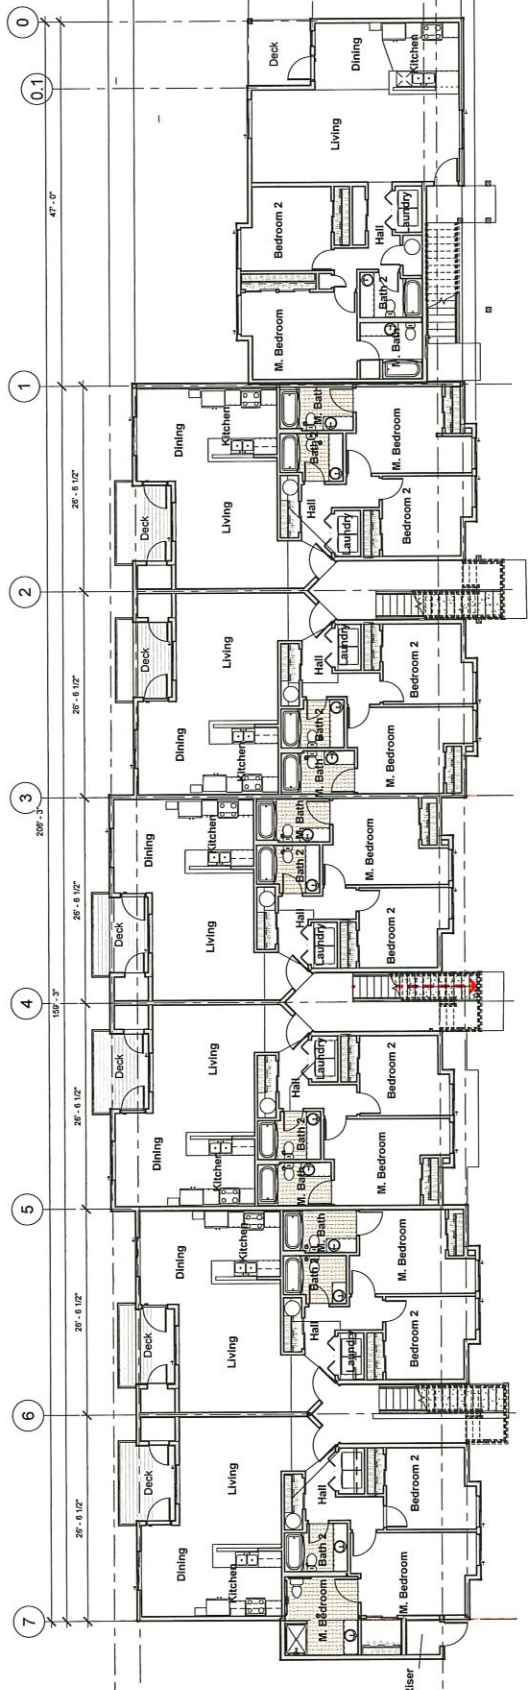

② Level 1  
1/8" = 1'-0"




















Project number	A	
Project Date	2/11/2020	
Author	R.C.	
Checked by	CS	
Sheet issued	02/12/2020	
Revisions		
No.	Description	Date

Justification  
 Stamp


BASEMENT AND 1ST  
 FLOOR PLANS

**A101**

Scale  
 1/8" = 1'-0"

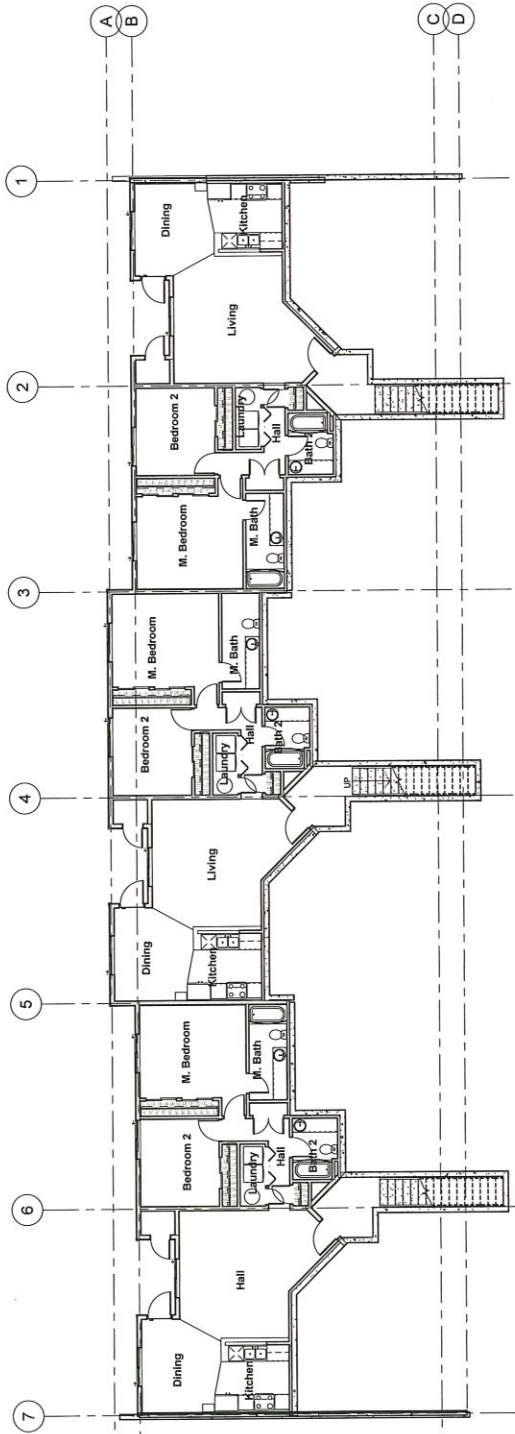

① Basement  
 1/8" = 1'-0"

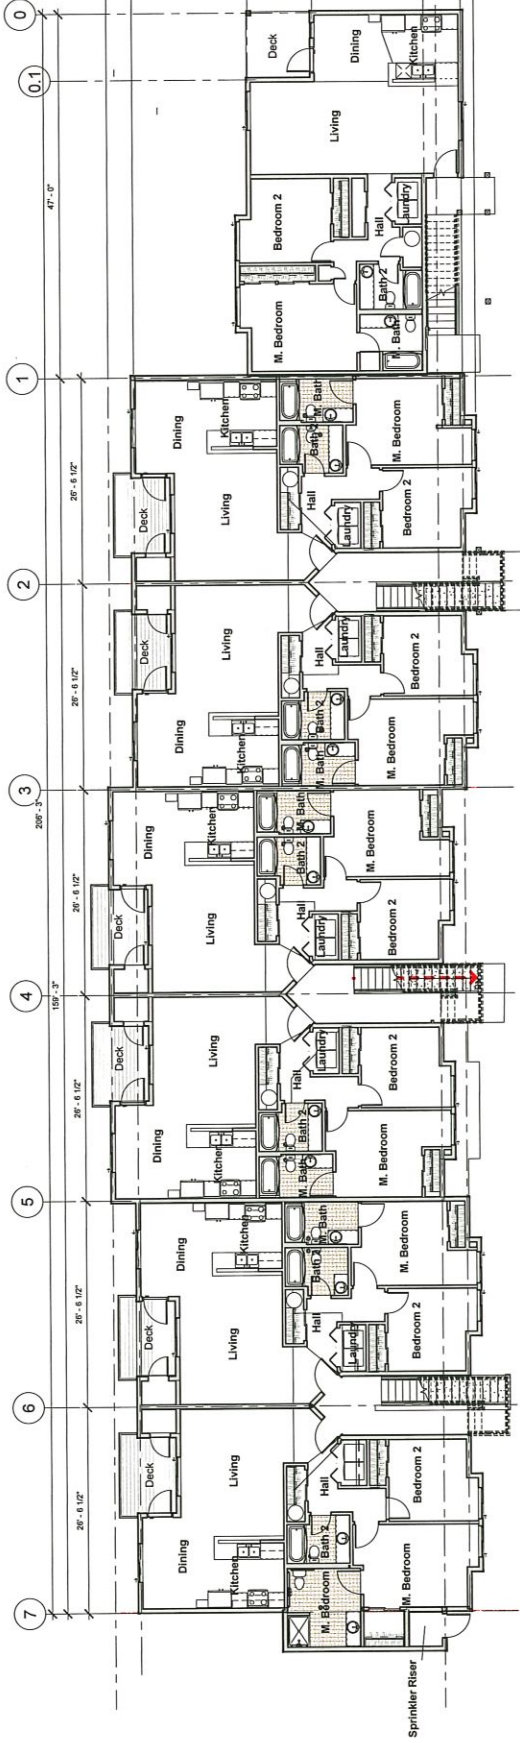

② Level 1  
 1/8" = 1'-0"



Richards Architecture  
 Architecture  
 Planning  

### Meadow Brook Villas Building E Newberg, OR

Project Number	Building E
Project Date	2/1/2023
Drawn by	Author
Checked by	Checker
Sheet Number	02/120
Revisions	Date

LEVEL 2 AND 3  
 FLOOR PLANS  
 Scale: 1/8" = 1'-0"

**A102**  
 Scale: 1/8" = 1'-0"

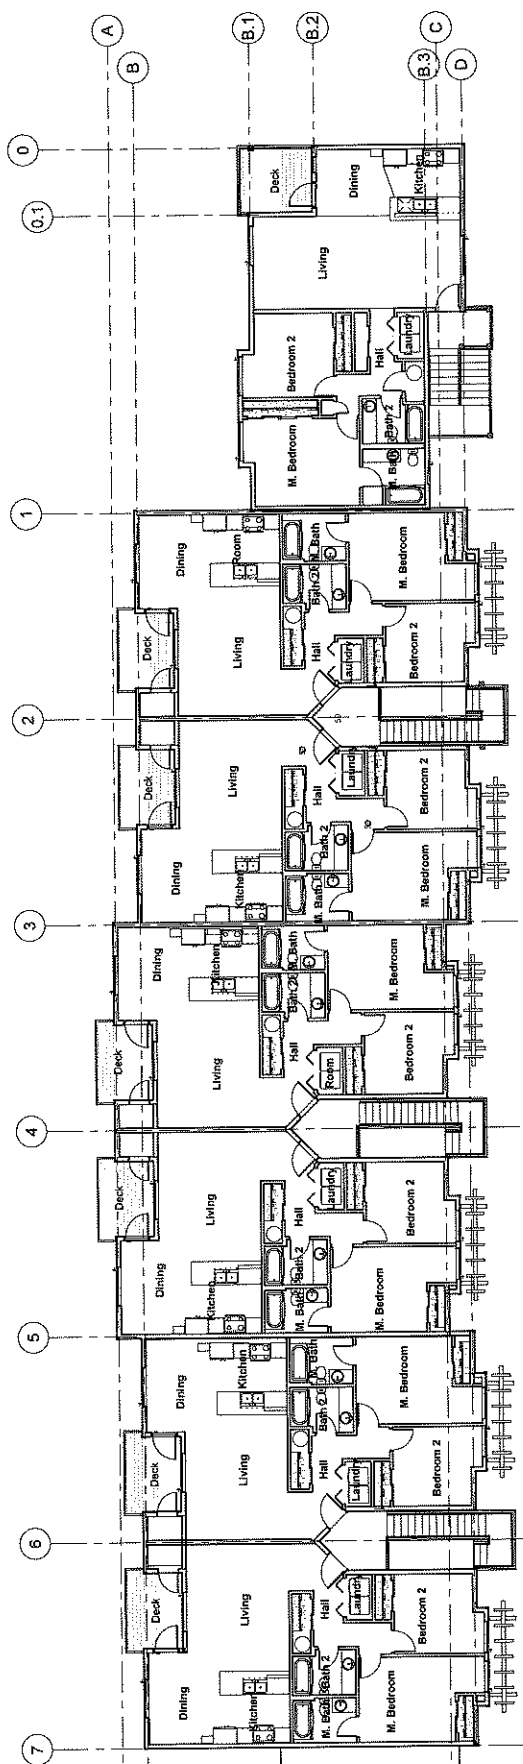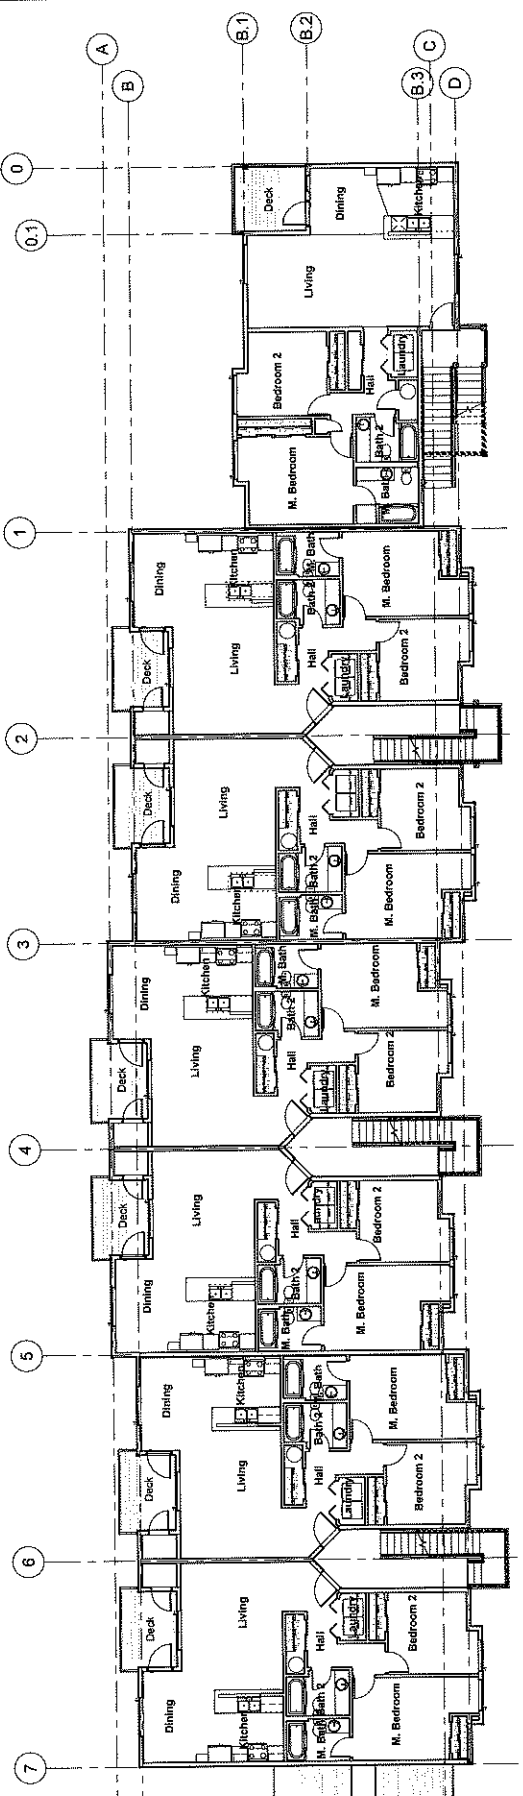



**Meadow Brook Villas**  
**Building E**  
**Newberg, OR**


Project number	Building E
Project Date	2/11/2020
Drawn by	Author
Checked by	Checker
Sheet issued	02/18/20
Revision	Date
1	
2	
Jurisdiction: Oregon


WEST AND SOUTH ELEVATIONS

**A103**

Scale: 1/8" = 1'-0"

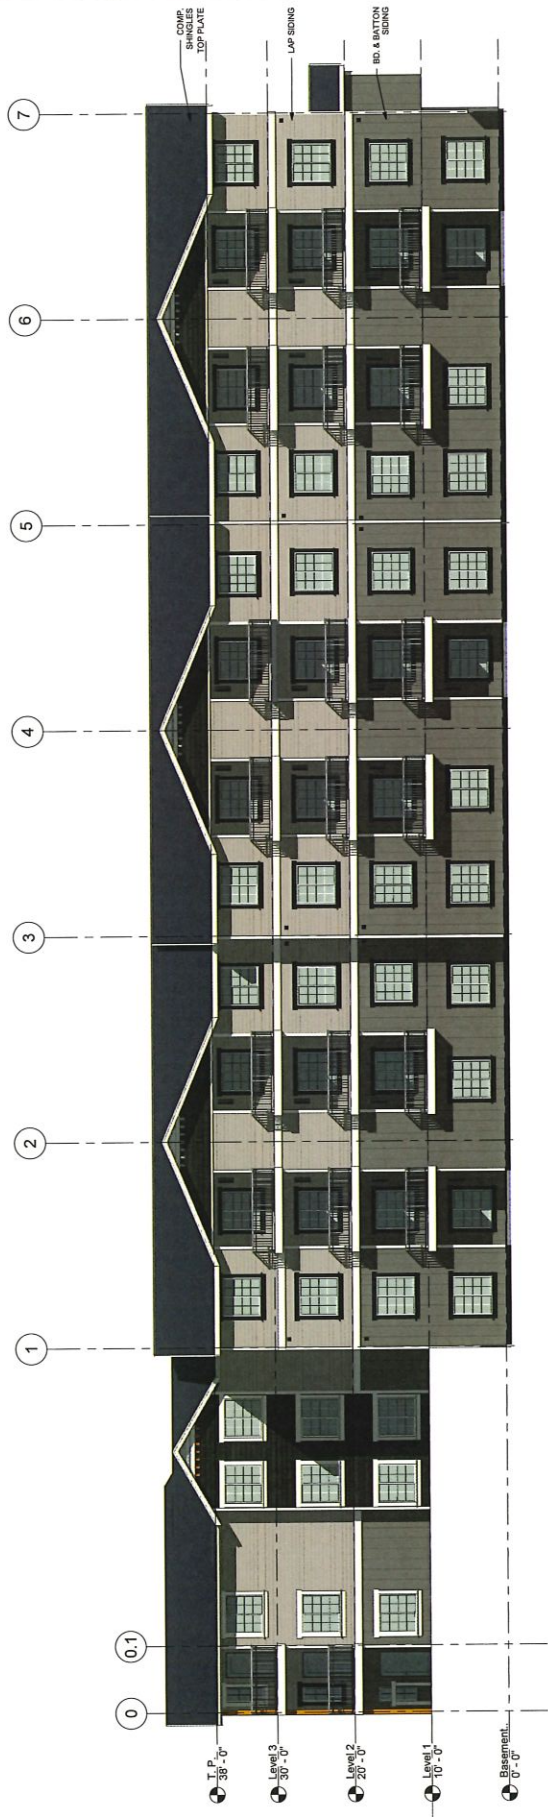

① WEST ELEVATION  
1/8" = 1'-0"

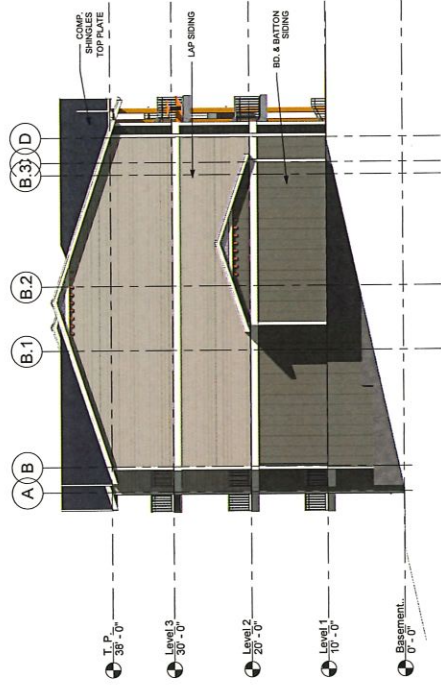

② SOUTH ELEVATION  
1/8" = 1'-0"



Meadow Brook Villas  
Building E  
Newberg, OR

Project Number	Building E	
Project Date	2/11/2020	
Drawn by	Author	
Checked by	Checker	
Sheet Issued	02/15/20	
Revisions		
NO.	Description	Date


Justification  
Stamp

EAST AND NORTH  
ELEVATIONS

**A104**  
Scale 1/8" = 1'-0"



1 EAST ELEVATION  
1/8" = 1'-0"

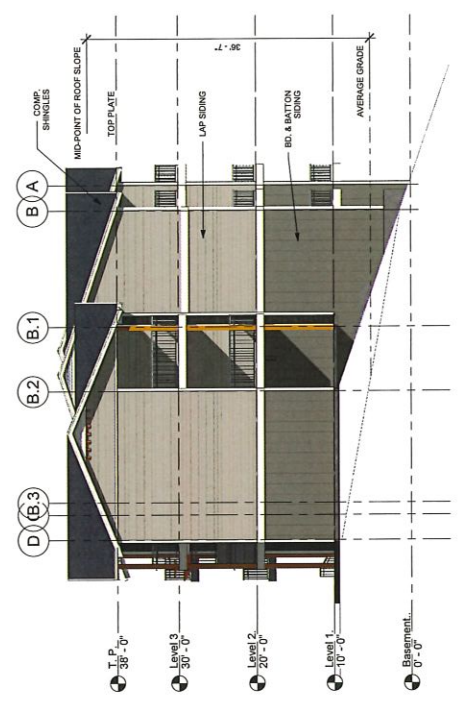

2 NORTH ELEVATION  
1/8" = 1'-0"


**Meadow Brook Villas**  
**BUILDING F**  
 Newberg, OR

BUILDING F	
Project Number	
Project Date	
Drawn by	Author
Checked by	Checker
Sheet Issued	02/12/20
Revisions	
No.	Description


Jurisdiction  
 Stamps

LEVELS 1 & 2 FLOOR  
 PLANS

**A101**  
 Scale 1/8" = 1'-0"

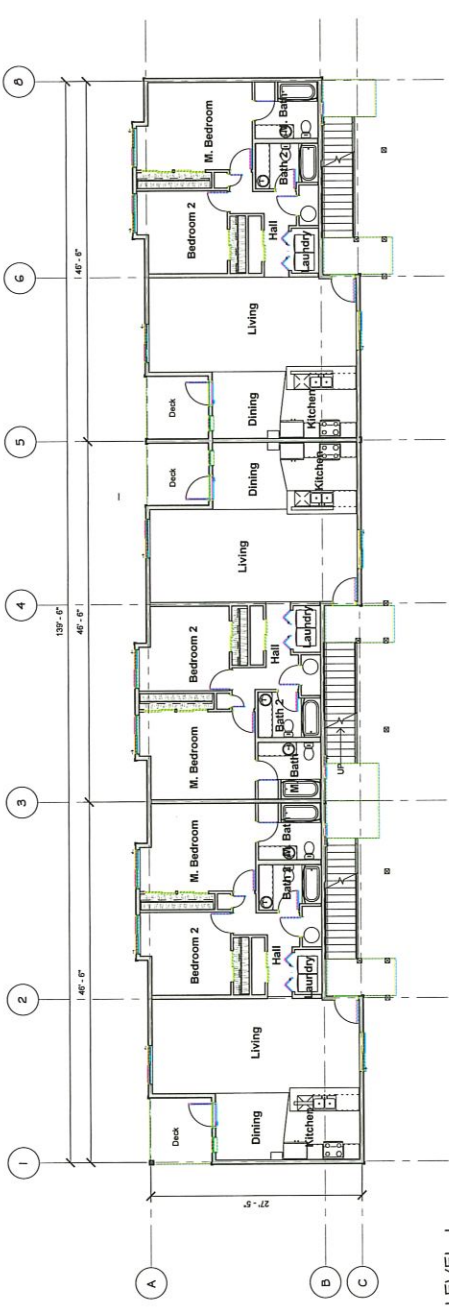

**1** LEVEL 1  
 SCALE: 1/8" = 1'-0"

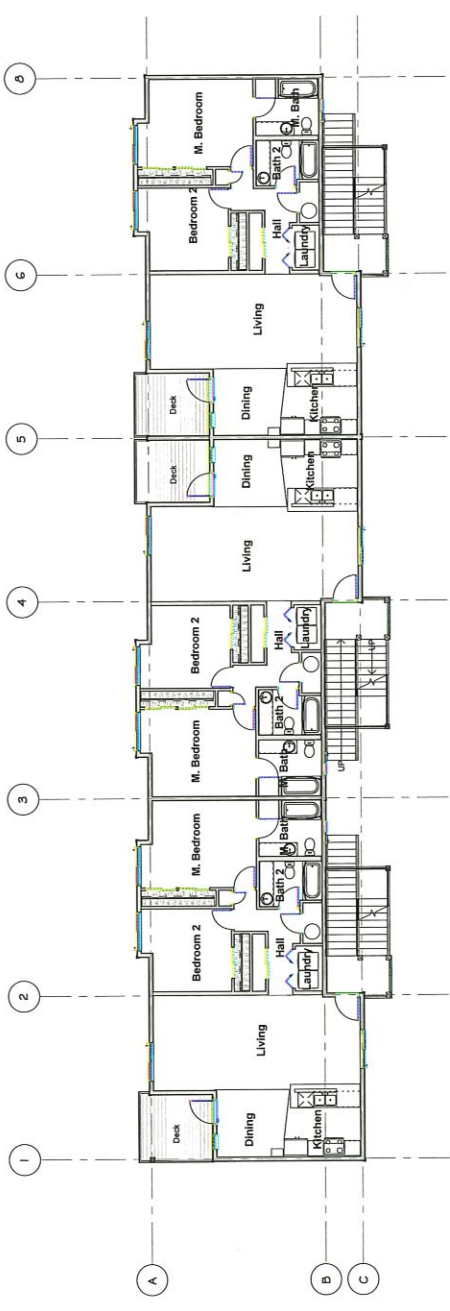

**2** LEVEL 2  
 SCALE: 1/8" = 1'-0"



**Meadow Brook Villas**  
**BUILDING F**  
**Newberg, OR**


Project number	BUILDING F
Project Date	
Drawn by	Author
Checked by	Checker
Sheet Issued	02/27/20
Revision	
NO.	Description
	DOB

Justification  
 Stamp

**LEVEL 3 FLOOR PLAN**

**A102**

Scale 1/8" = 1'-0"

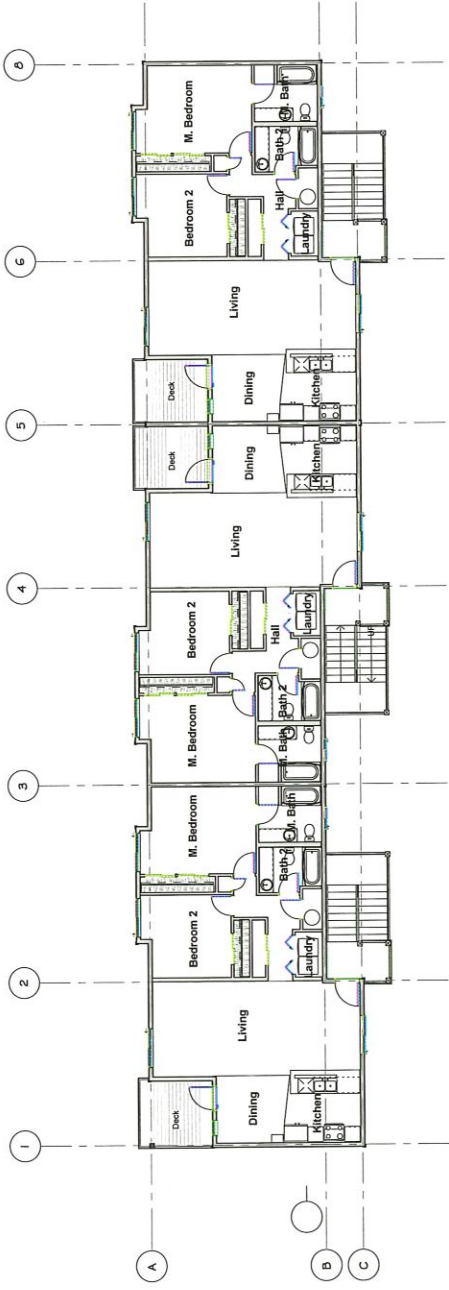

① LEVEL 3  
 1/8" = 1'-0"

**R** Richards  
Architecture  
and Planning  
**ap**  
LLC  
Tel/Fax: 425.741.9493




**Meadow Brook Villas  
BUILDING F  
Newburg, OR**

Revision	No.	Description	Date


Jurisdiction  
Stamps

ELEVATIONS


**A200**  
Scale: 1/8" = 1'-0"

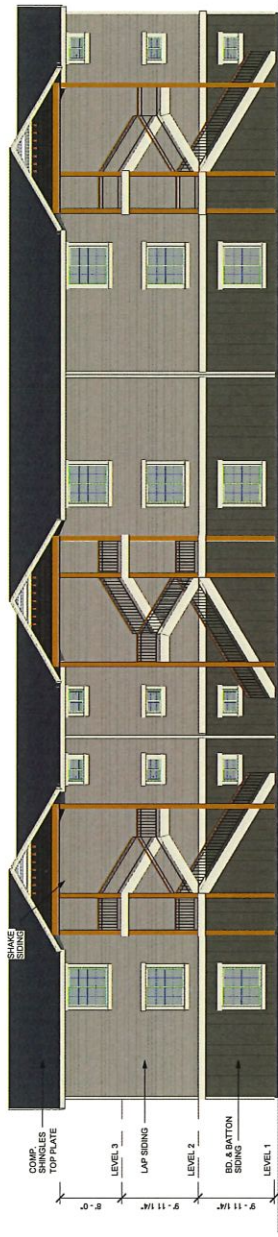


1 NORTH ELEVATION.  
SCALE: 1/8" = 1'-0"

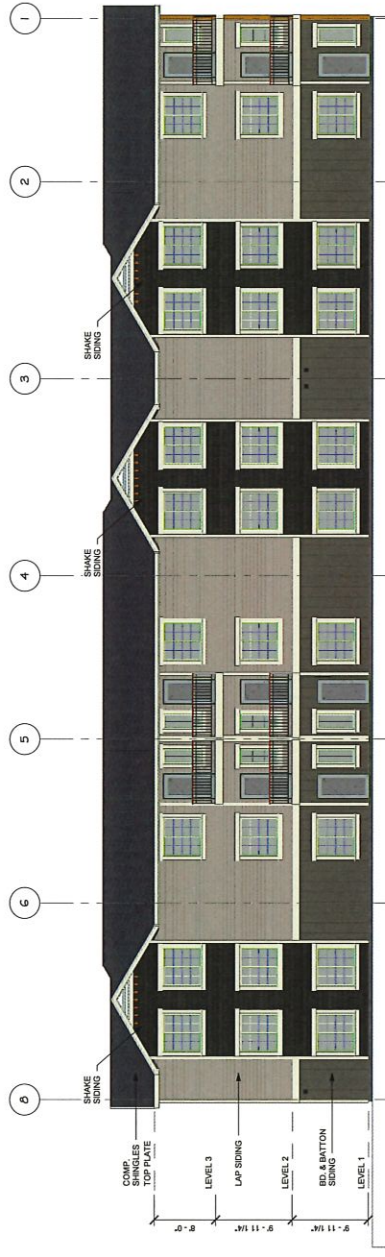

3 SOUTH ELEVATION.  
SCALE: 1/8" = 1'-0"

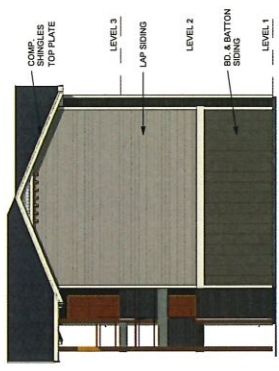

2 WEST ELEVATION.  
SCALE: 1/8" = 1'-0"

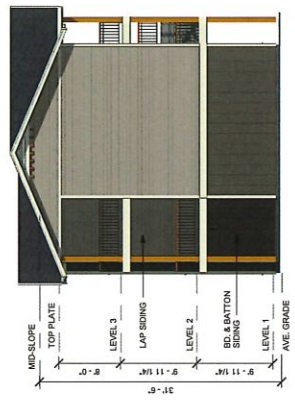

4 EAST ELEVATION.  
SCALE: 1/8" = 1'-0"