
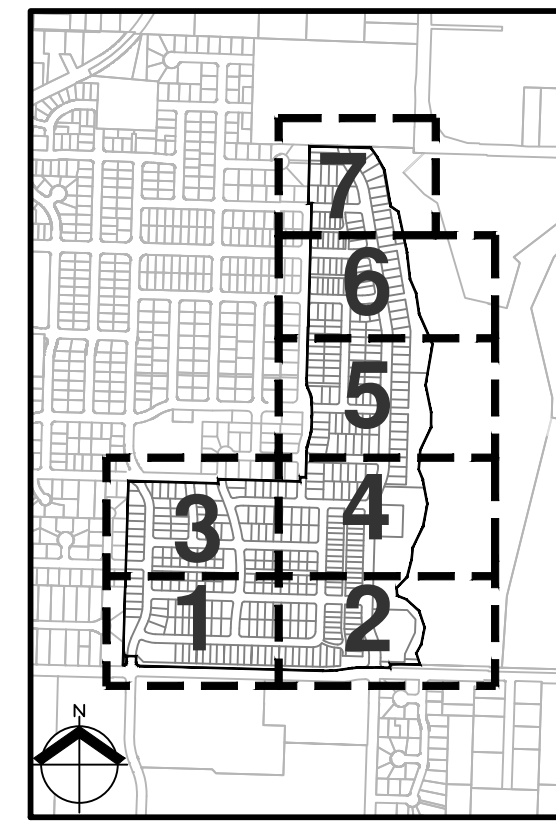


- E Mountainview Dr Median Cross-Section C-5
- E Mountainview Dr Turn Lane Cross-Section C-2/C-3
- Local Street Cross-Section K-2
- N Villa Rd Collector

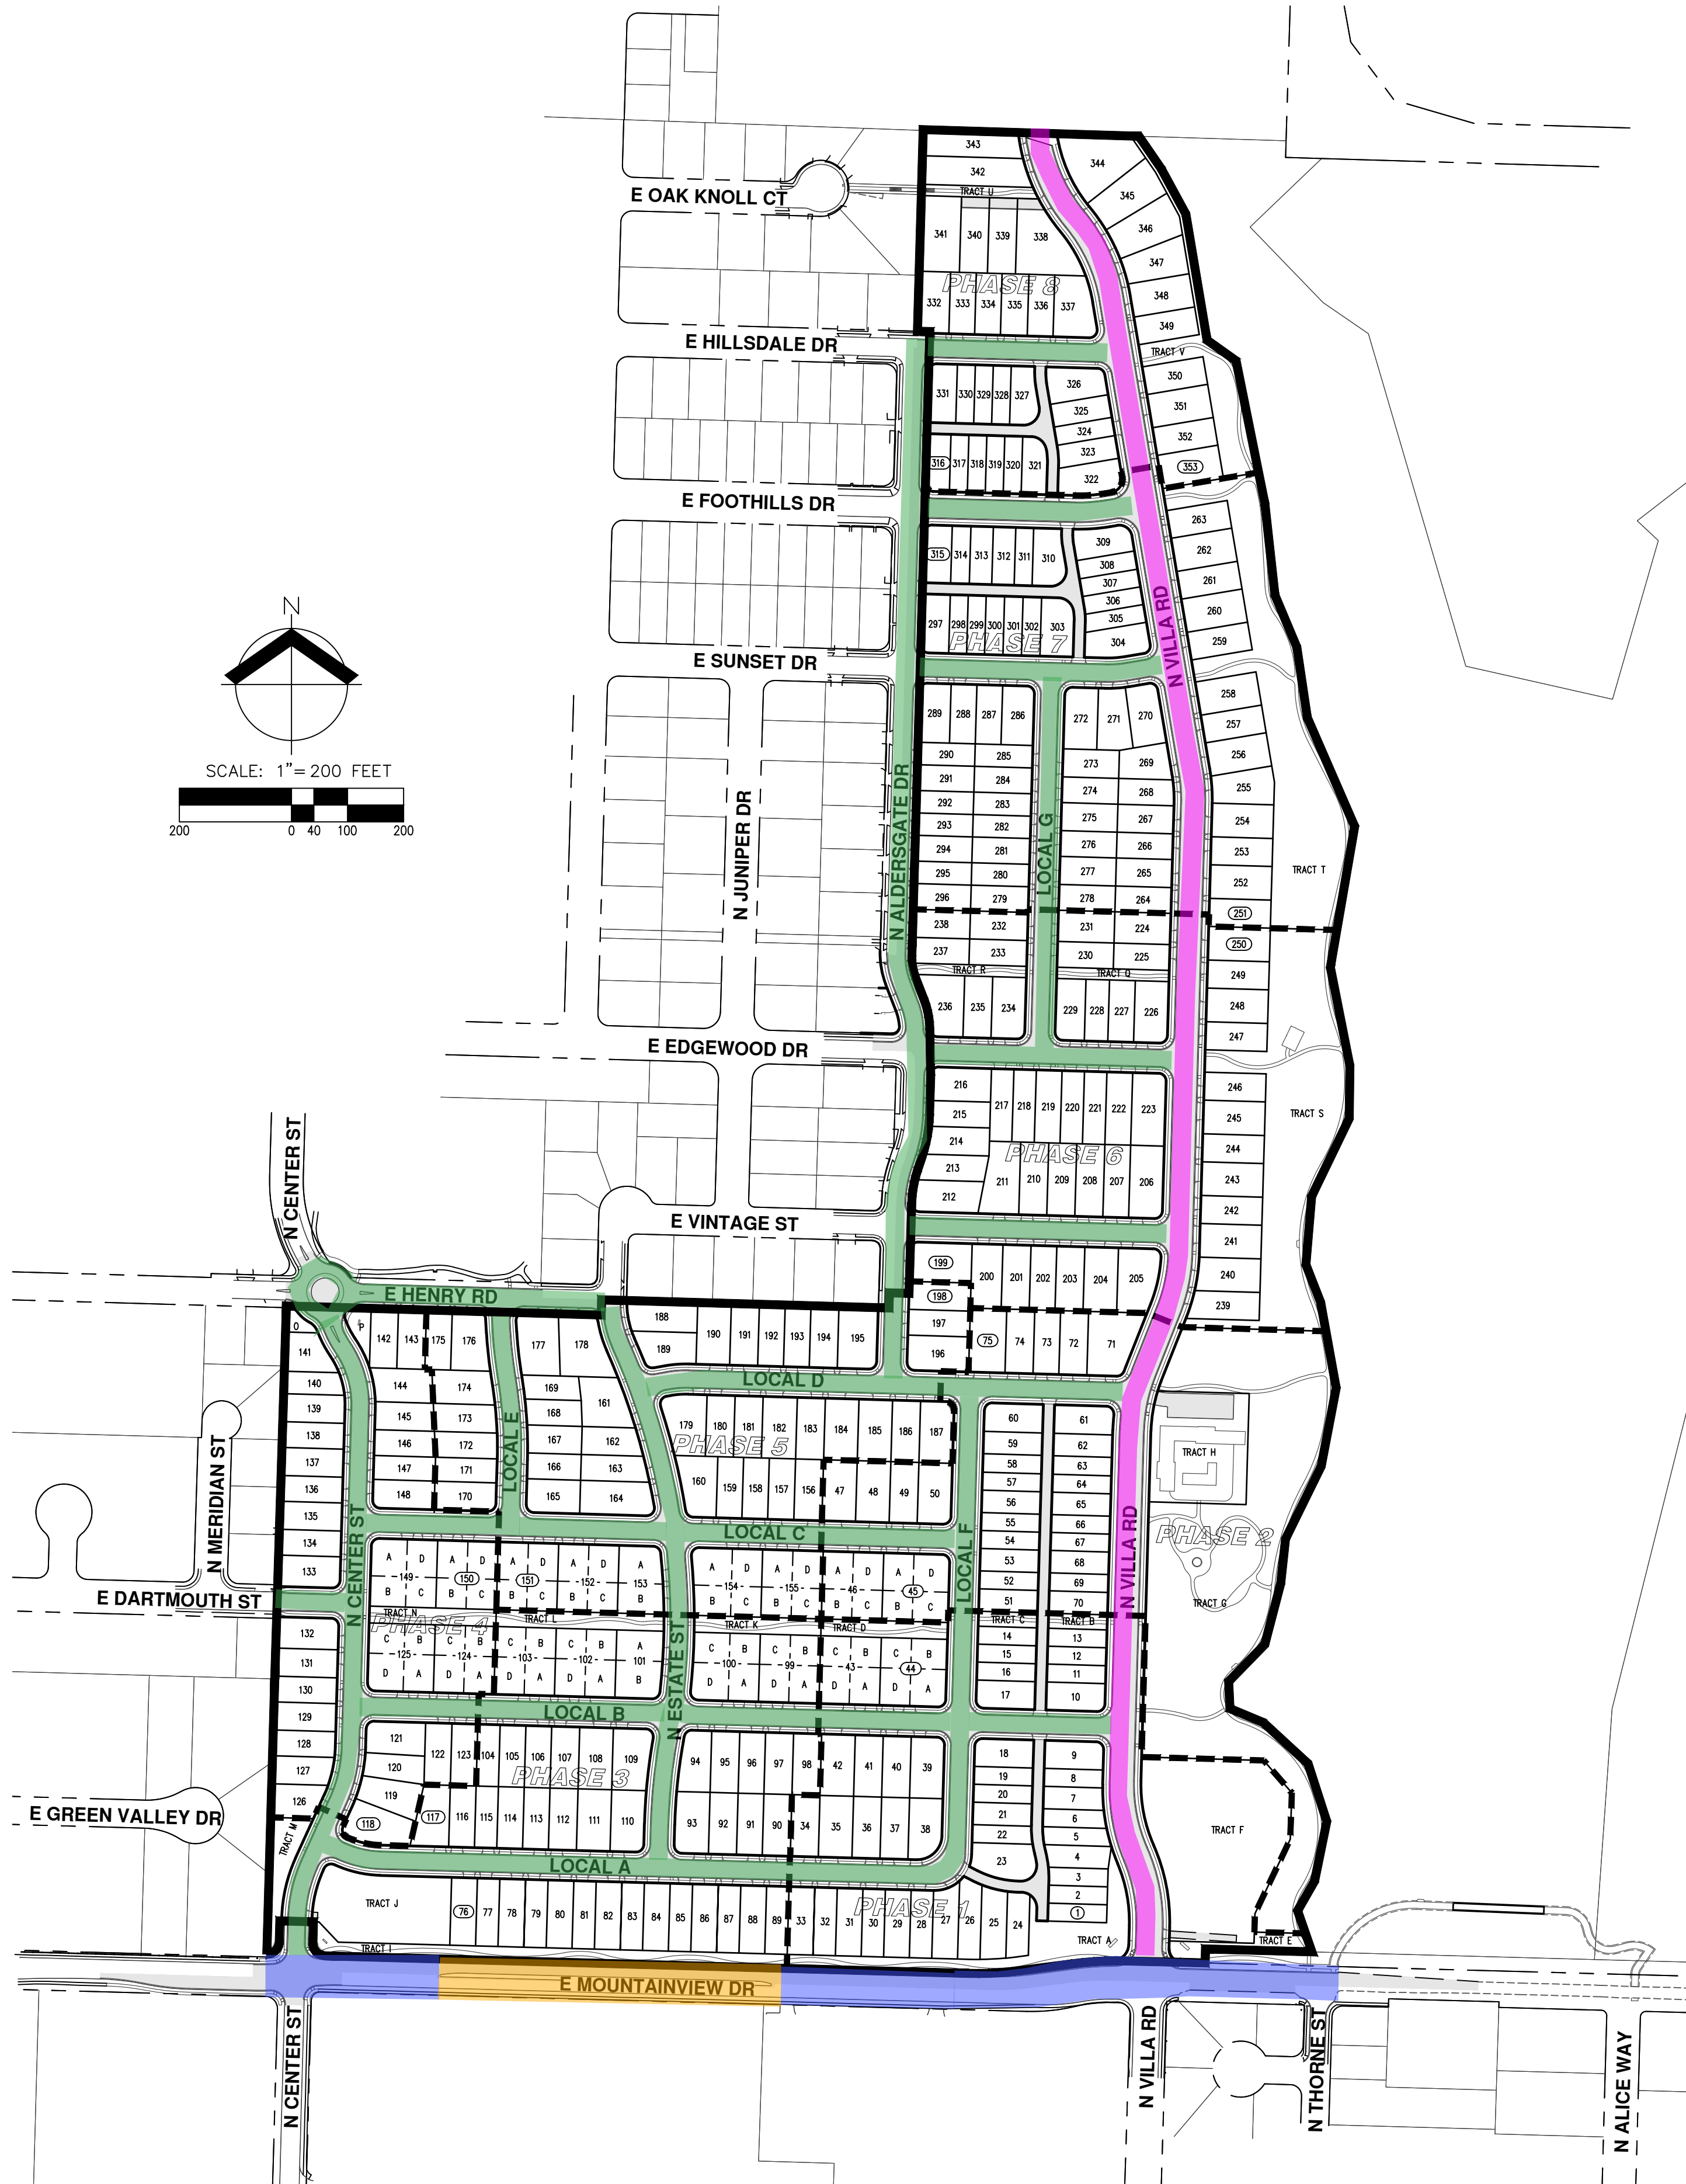

KEY MAP

PRELIMINARY STREET PLAN OVERVIEW
COLLINA AT SPRINGBROOK
PAHLISCH HOMES INC.
NEWBERG, OREGON

**PRELIMINARY
 NOT FOR
 CONSTRUCTION**

JOB NUMBER:	4487-01
DATE:	02/08/2023
DESIGNED BY:	GPS
DRAWN BY:	STL
CHECKED BY:	MTS

SP-00



AKS
 AKS ENGINEERING & FORESTRY, LLC
 12965 SW HERMAN RD, STE 100
 TUALATIN, OR 97062
 503.563.6151
 WWW.AKS-ENG.COM
 ENGINEERING • SURVEYING • NATURAL RESOURCES
 FORESTRY • PLANNING • LANDSCAPE ARCHITECTURE