



WASTE MANAGEMENT

P.O. Box 1000
2904 Wynooski Rd.
Newberg, OR 97132
(503) 538-1388
(503) 538-1383 Fax

Large Volume Trash and Recycling Enclosures and Equipment and Safety Requirements

Permanent 20-yard to 50-yard Dropboxes:

1. A cement pad large enough for box must be provided.
 2. A minimum straight approach space of 55 feet in front of the box, is required for a 30' truck maneuverability when loading box.
 3. The 55 foot approach area must have 25 feet overhead clearance for loading.
 - 4 Ramp or walkway along full length of box, approximately 3' high is required to insure uniform loading, by employees, unless box is to be loaded by forklift or similar loader.
 - 5 Railings built onto ramp walls, for the safety of employee loading, must be installed 6" inset from edge to prevent box from hooking railing when loading box onto service vehicle. Enclosures around approach area must have 3 feet clearance on each side and 4 feet clearance in back for loading purposes, unless box sets against concrete loading dock, for use as a bumper.
 6. 25 feet of overhead truck clearance is needed for loading inside of buildings or loading anywhere near overhead wires.
 7. If only the box is covered by a roof, the height clearance above box must be at least 12 feet, providing box can be pulled out from under roof to load.
- ◆ 20 Yd drop box measures 8' wide X 20' long.
 - ◆ 30 Yd drop box measures 8' wide X 22' long.

SECURITY STORAGE BOXES AVAILABLE

CALL

PORTABLE RENT-A-STORAGE

P.O. Box 1000
Newberg, OR 97132
538-4949

- ✓ *MERCHANDISE OVERSTOCK STORAGE*
- ✓ *JOBSITE OFFICE OR STORAGE*
- ✓ *ADAPT TO CUSTOMER NEEDS*
- ✓ *VIRTUALLY VANDAL PROOF*
- ✓ *LOW INSURANCE PREMIUMS*
- ✓ *22' LONG X 7'6" WIDE INSIDE
X 7' HIGH INSIDE*

WIDE VARIETY OF USES & APPLICATIONS

CONSTRUCTION SITES: Job shacks, supply rooms, job-site office, equipment & tool storage, lunch-room, guard shack.


COMMERCIAL/INDUSTRIAL: Feed room, paint storage, tack rooms, caddie shacks, concession stands, mobile classrooms.

MISCELLANEOUS: Hobby shop, boat storage, valuable car storage, housing, additions, extra space, storage while fumigating.

STORE: Records, tires, tools, chemicals, agricultural products

From everyday collection to environmental protection, Think Green® Think Waste Management.

SMALL VOLUME TRASH AND RECYCLING ENCLOSURE

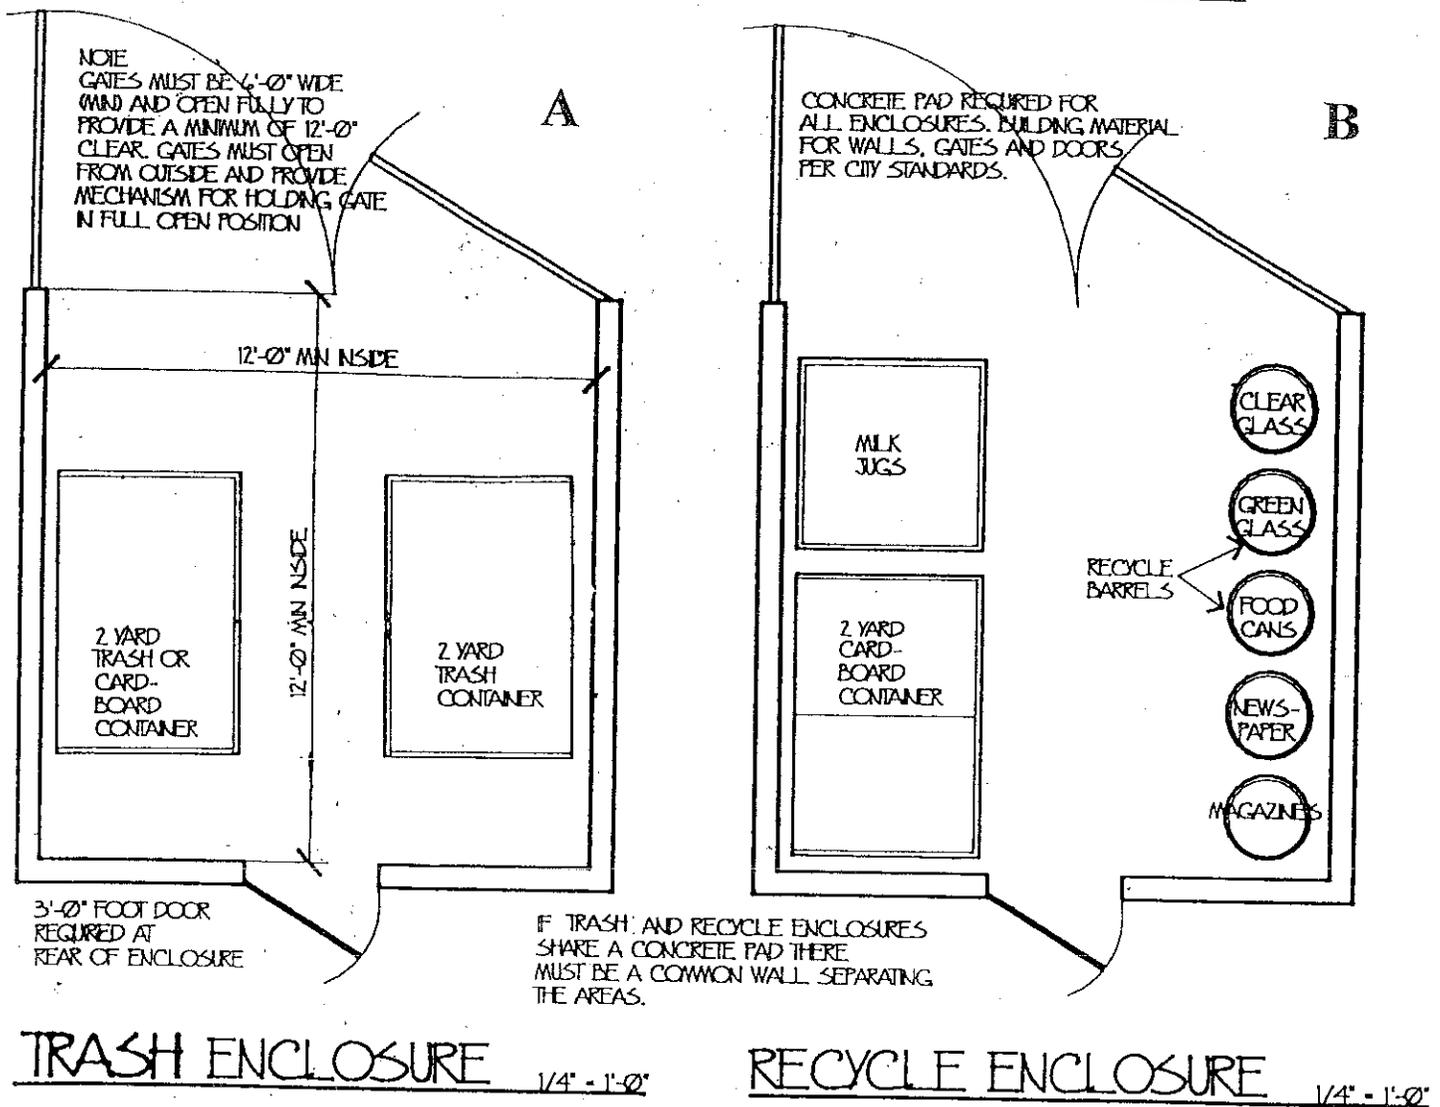

- ◆ Two 12' X 12' concrete floor enclosures can provide a wide range of service options.
- ◆ Areas (A) and (B) above will provide an apartment complex with full service for trash and recycling.
- ◆ If recycling is not included, area (A) can provide service for trash and cardboard for container sizes of 1 to 2 yards. If a 3 yard or larger trash container is needed, an additional 12' X 15' space would be necessary for cardboard container service.
- ◆ For 3, 4 or 5 yard containers the enclosure must be 12 X 15 feet inside dimension.
- ◆ Where required (i.e. restaurants) grease barrels must be separate from trash and recycling enclosures.
- ◆ Roofs or overhangs need 15' of overhead clearance.
- ◆ (1) All gates must attach at the end of walls to provide 12' of working space when open.
(2) To service the enclosure the gates must be able to be pinned in the full open position.
(3) Gates must open from outside the enclosure.
- ◆ *Note:* A one yard container will hold approximately the same as 6 trash cans (32 gal size). Use 6 times the container size in yards to estimate a container capacity. For example a 3 yard container will hold approximately the same amount as 18 trash cans (32 gal size).